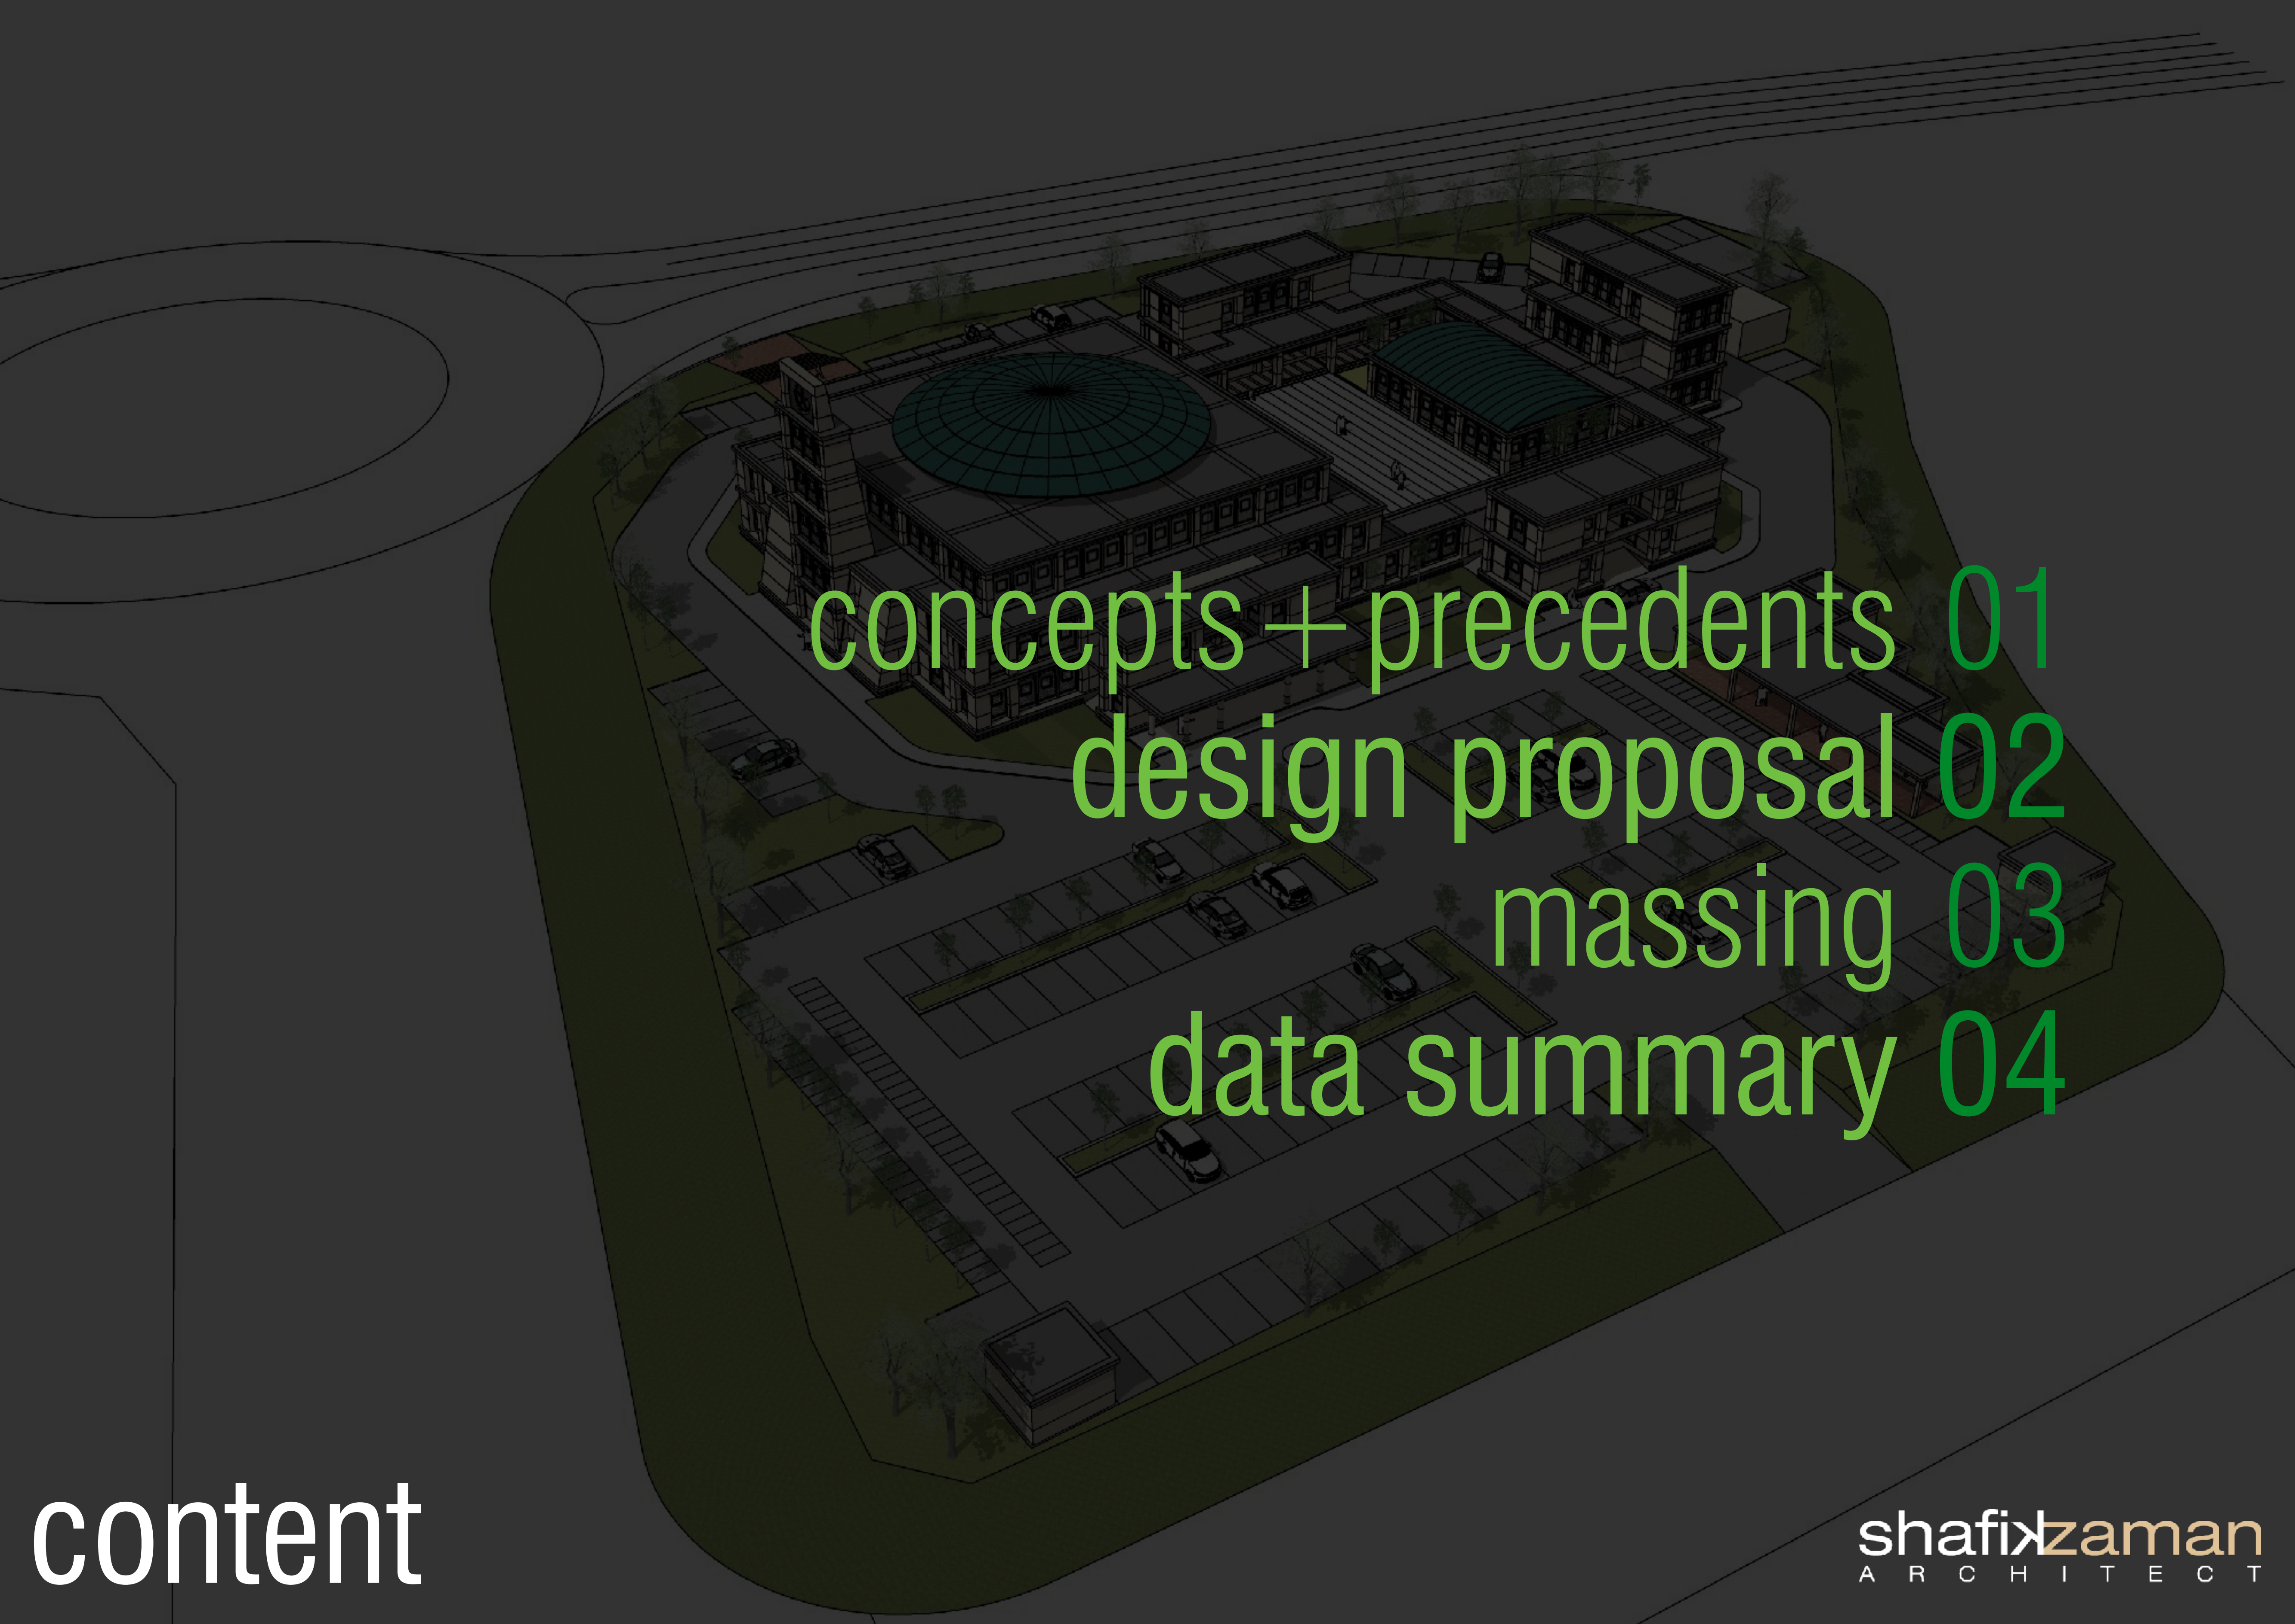



masjid alam sari

*cadangan merencanakan bagi pembinaan satu buah masjid dan fasiliti
berkenaan di lot 22868 mukim semenyih daerah ulu langat negeri selangor*

An architectural rendering of a large, multi-story building complex. The central feature is a large, circular dome with a radial pattern. The building has multiple wings and a modern, industrial aesthetic. In the foreground, there is a large parking lot with several cars parked. The background shows a road and some trees.

concepts + precedents 01
design proposal 02
massing 03
data summary 04

content

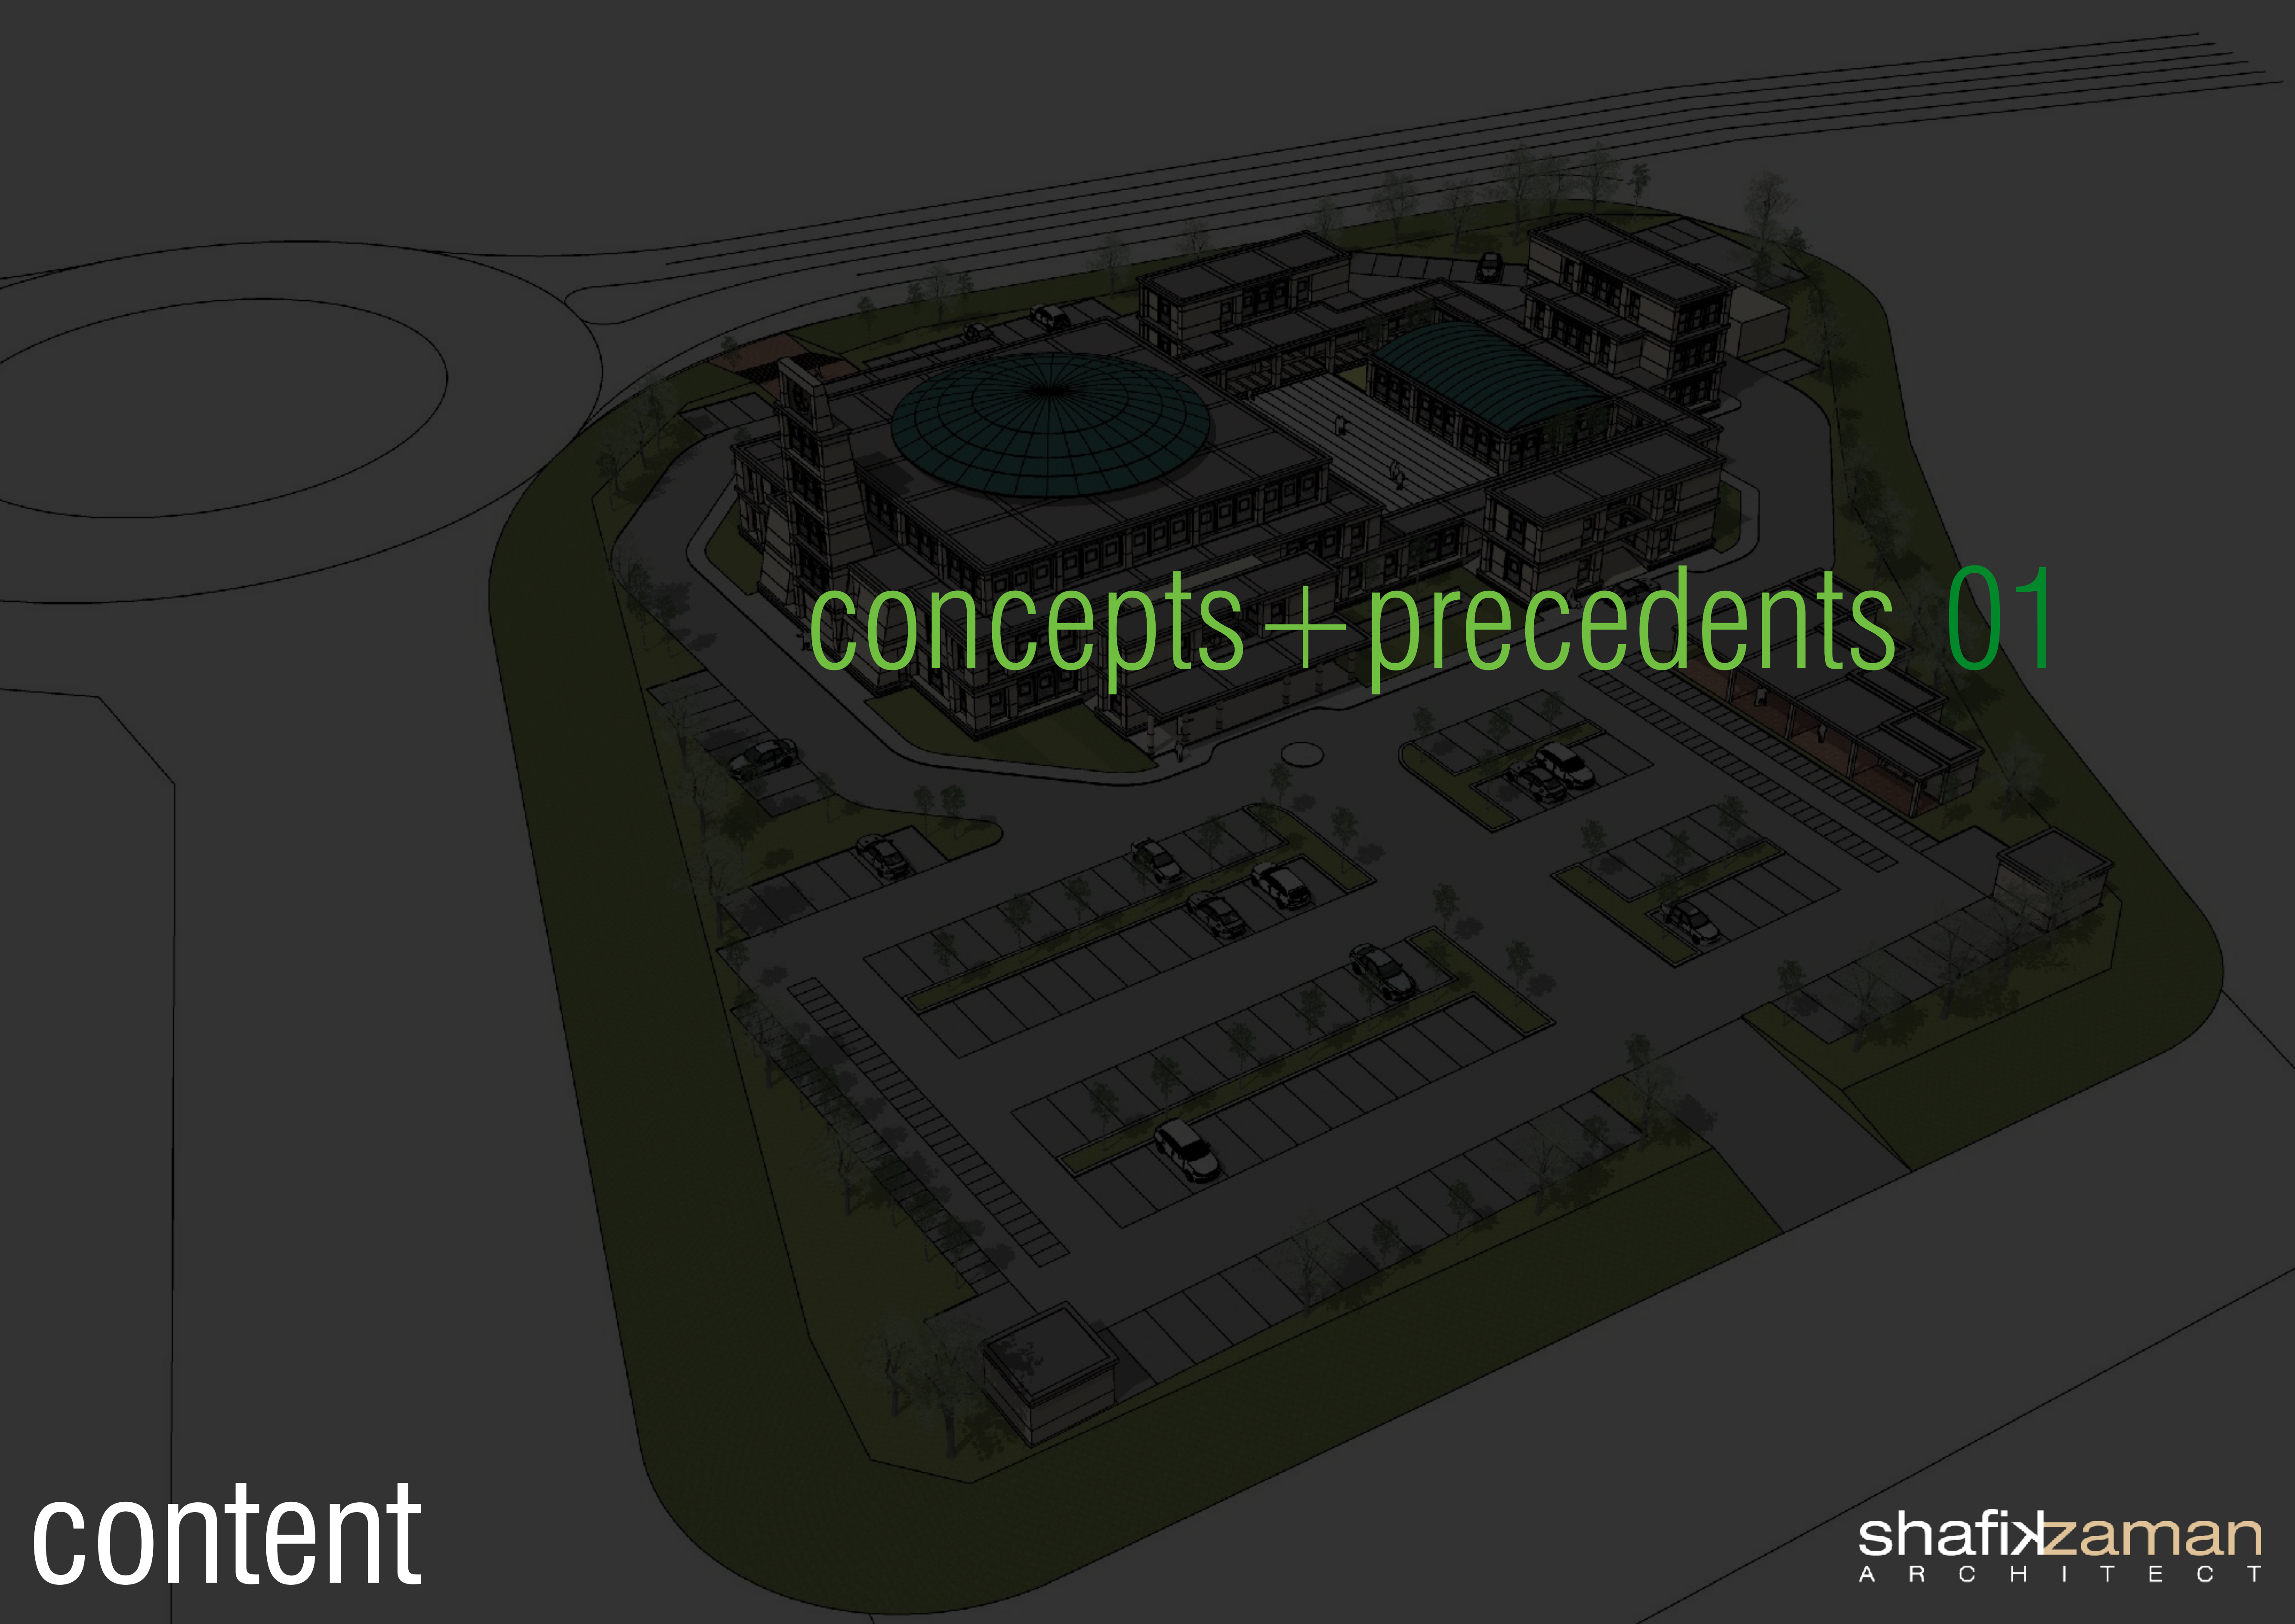An architectural rendering of a large, multi-story building complex. The central feature is a large, circular dome with a radial pattern. The building has multiple wings and a modern, industrial aesthetic. In the foreground, there is a large parking lot with several cars parked. The entire scene is set against a dark, stylized background with some greenery and a road on the left.

concepts + precedents 01

content

accessibility

①



concepts + precedents

accessibility

friendly + accessible + welcoming

masjid negara

1

concepts + precedents

shafixzaman
ARCHITECT



purification

②

concepts + precedents

shafizaman
ARCHITECT

purification

clear demarcation of clean + unclean

confluence of
fresh and salt water

2


concepts + precedents

expandable

③



concepts + precedents

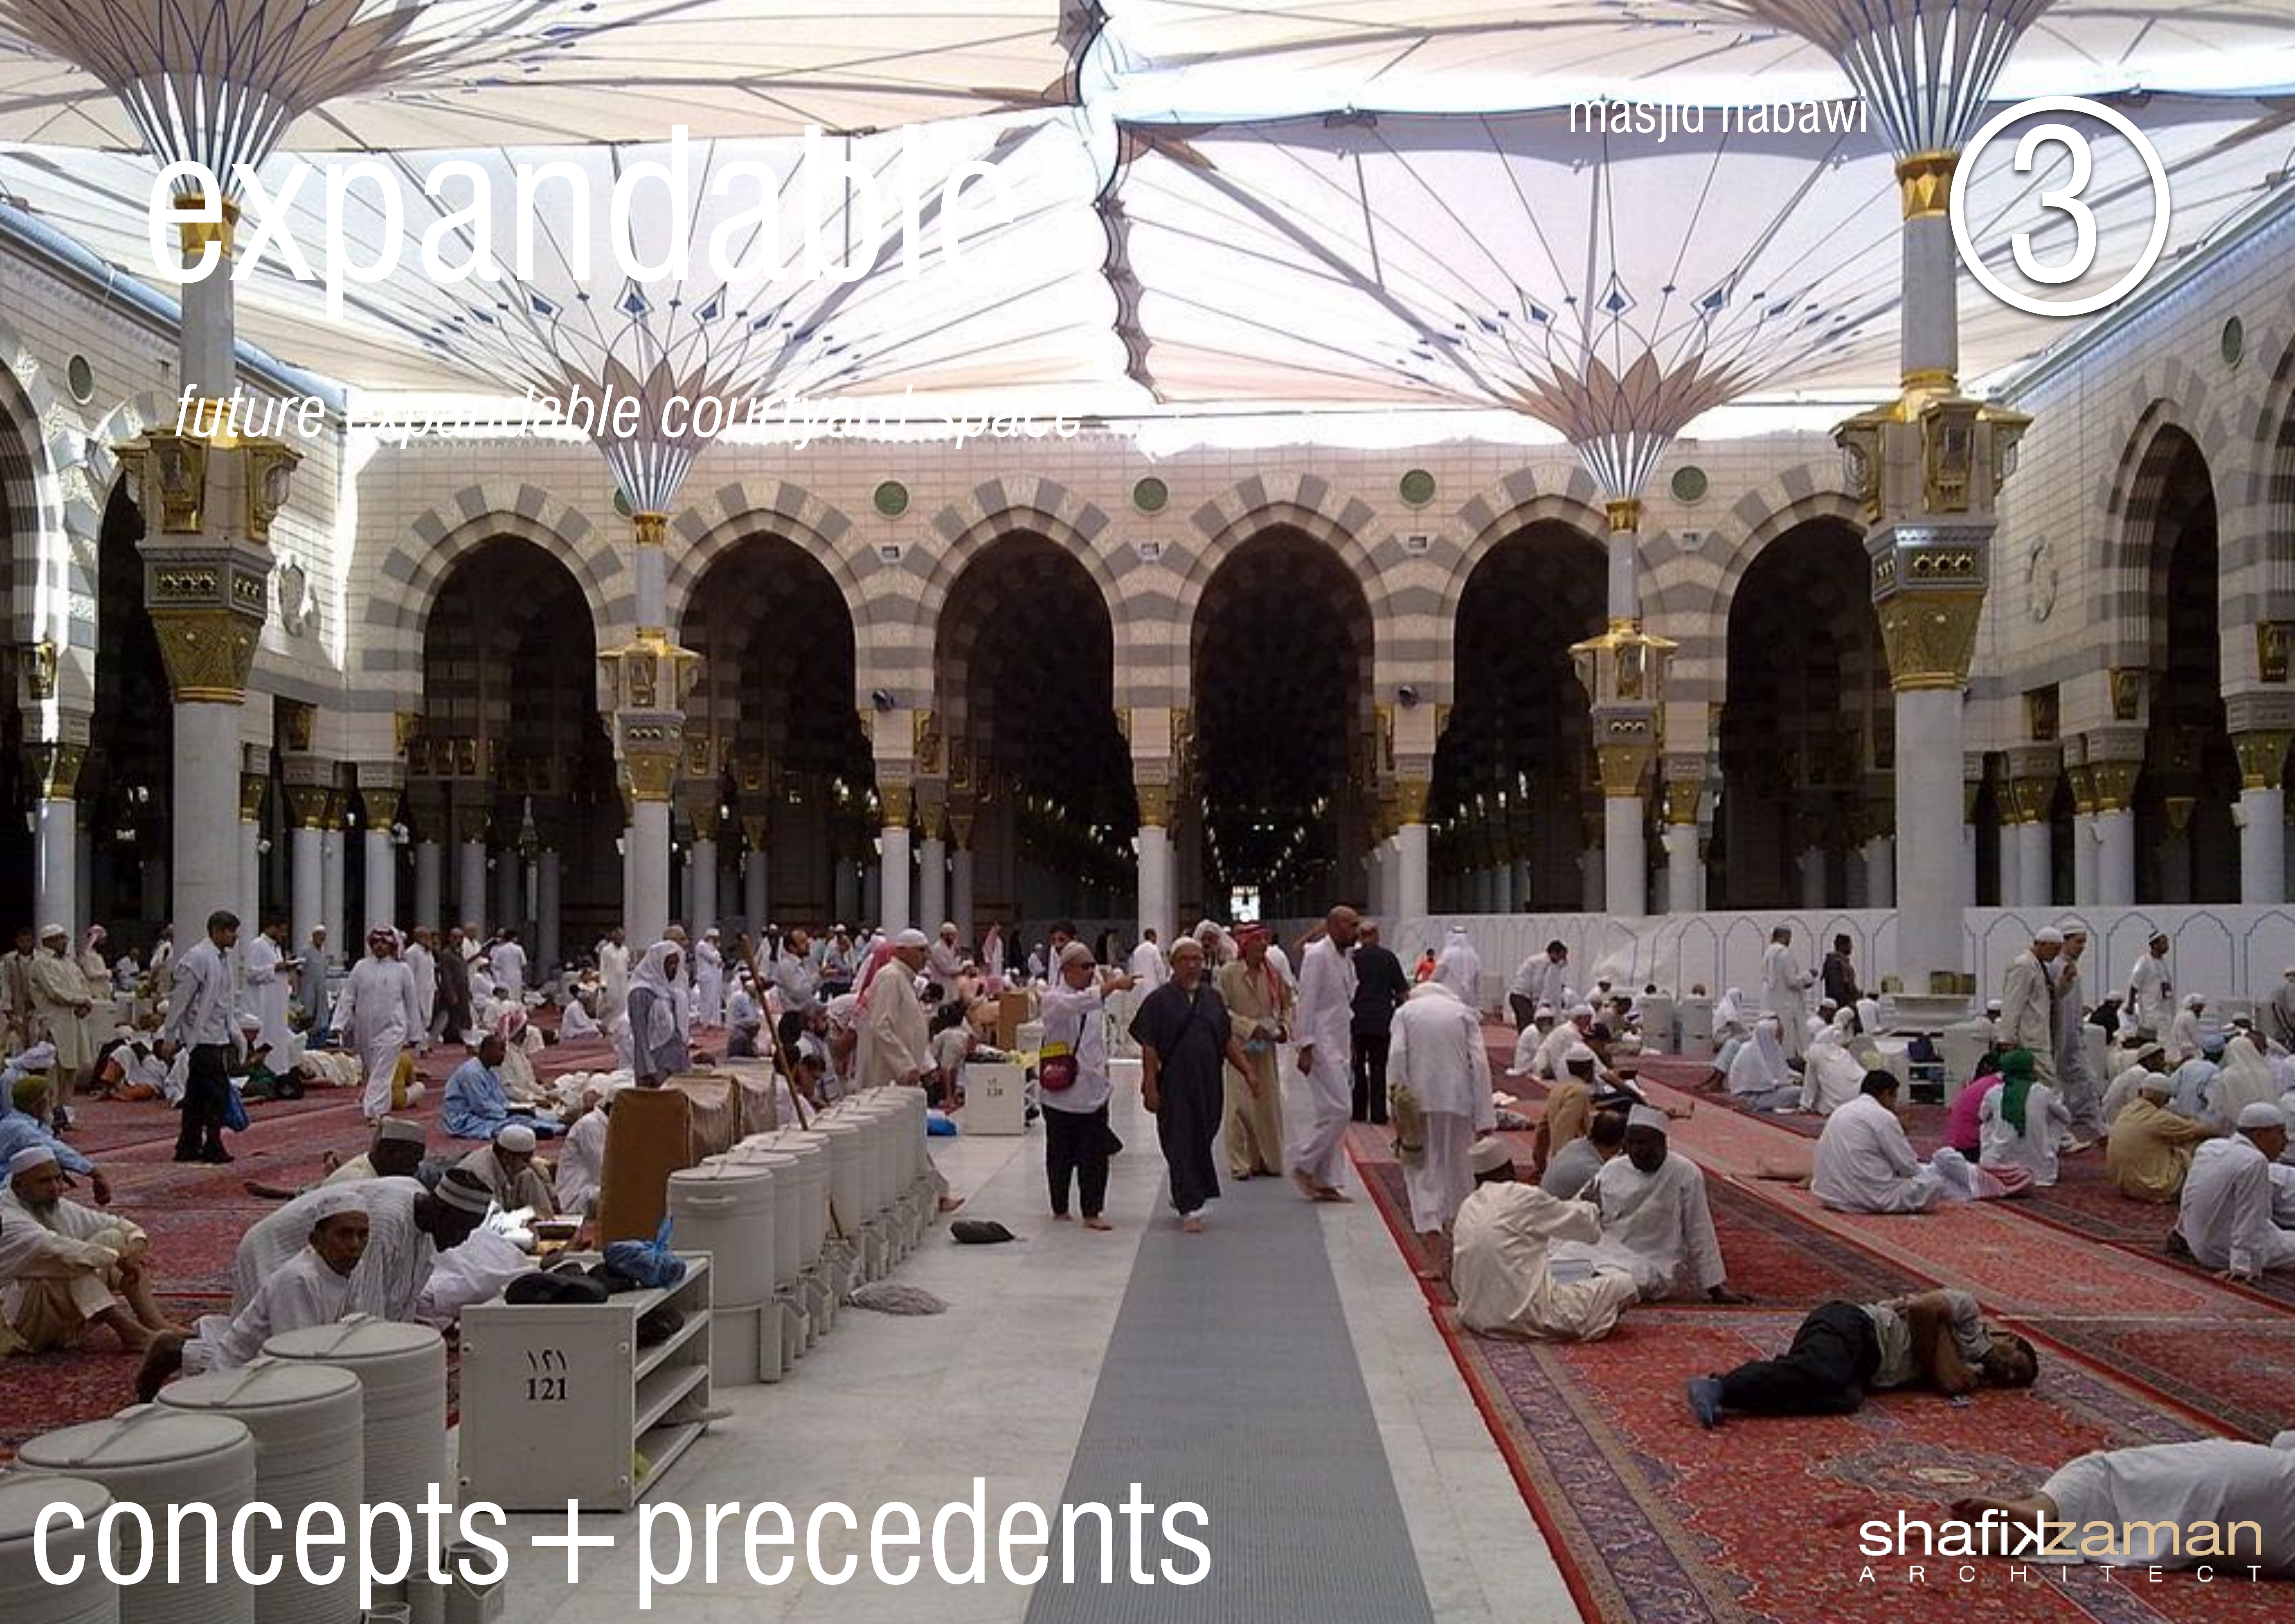

masjid nabawi

3

expandable

future expandable courtyard space

concepts + precedents

shafixzaman
ARCHITECT

integrated

④

concepts + precedents

integrated

worship + education + social welfare

concepts + precedents

new york
islamic centre

4



shafixzaman
ARCHITECT
STUDIO



mashrabiya

5

concepts + precedents

shafizaman
ARCHITECT

mashrabiya

alhambra
cordoba

5

islamic weather + privacy screens

concepts + precedents

shafizaman
ARCHITECT

modern + clean

⑥

concepts + precedents

modern + clean

new shanghai library


⑥

simple + expressive



concepts + precedents


shafixzaman
ARCHITECT

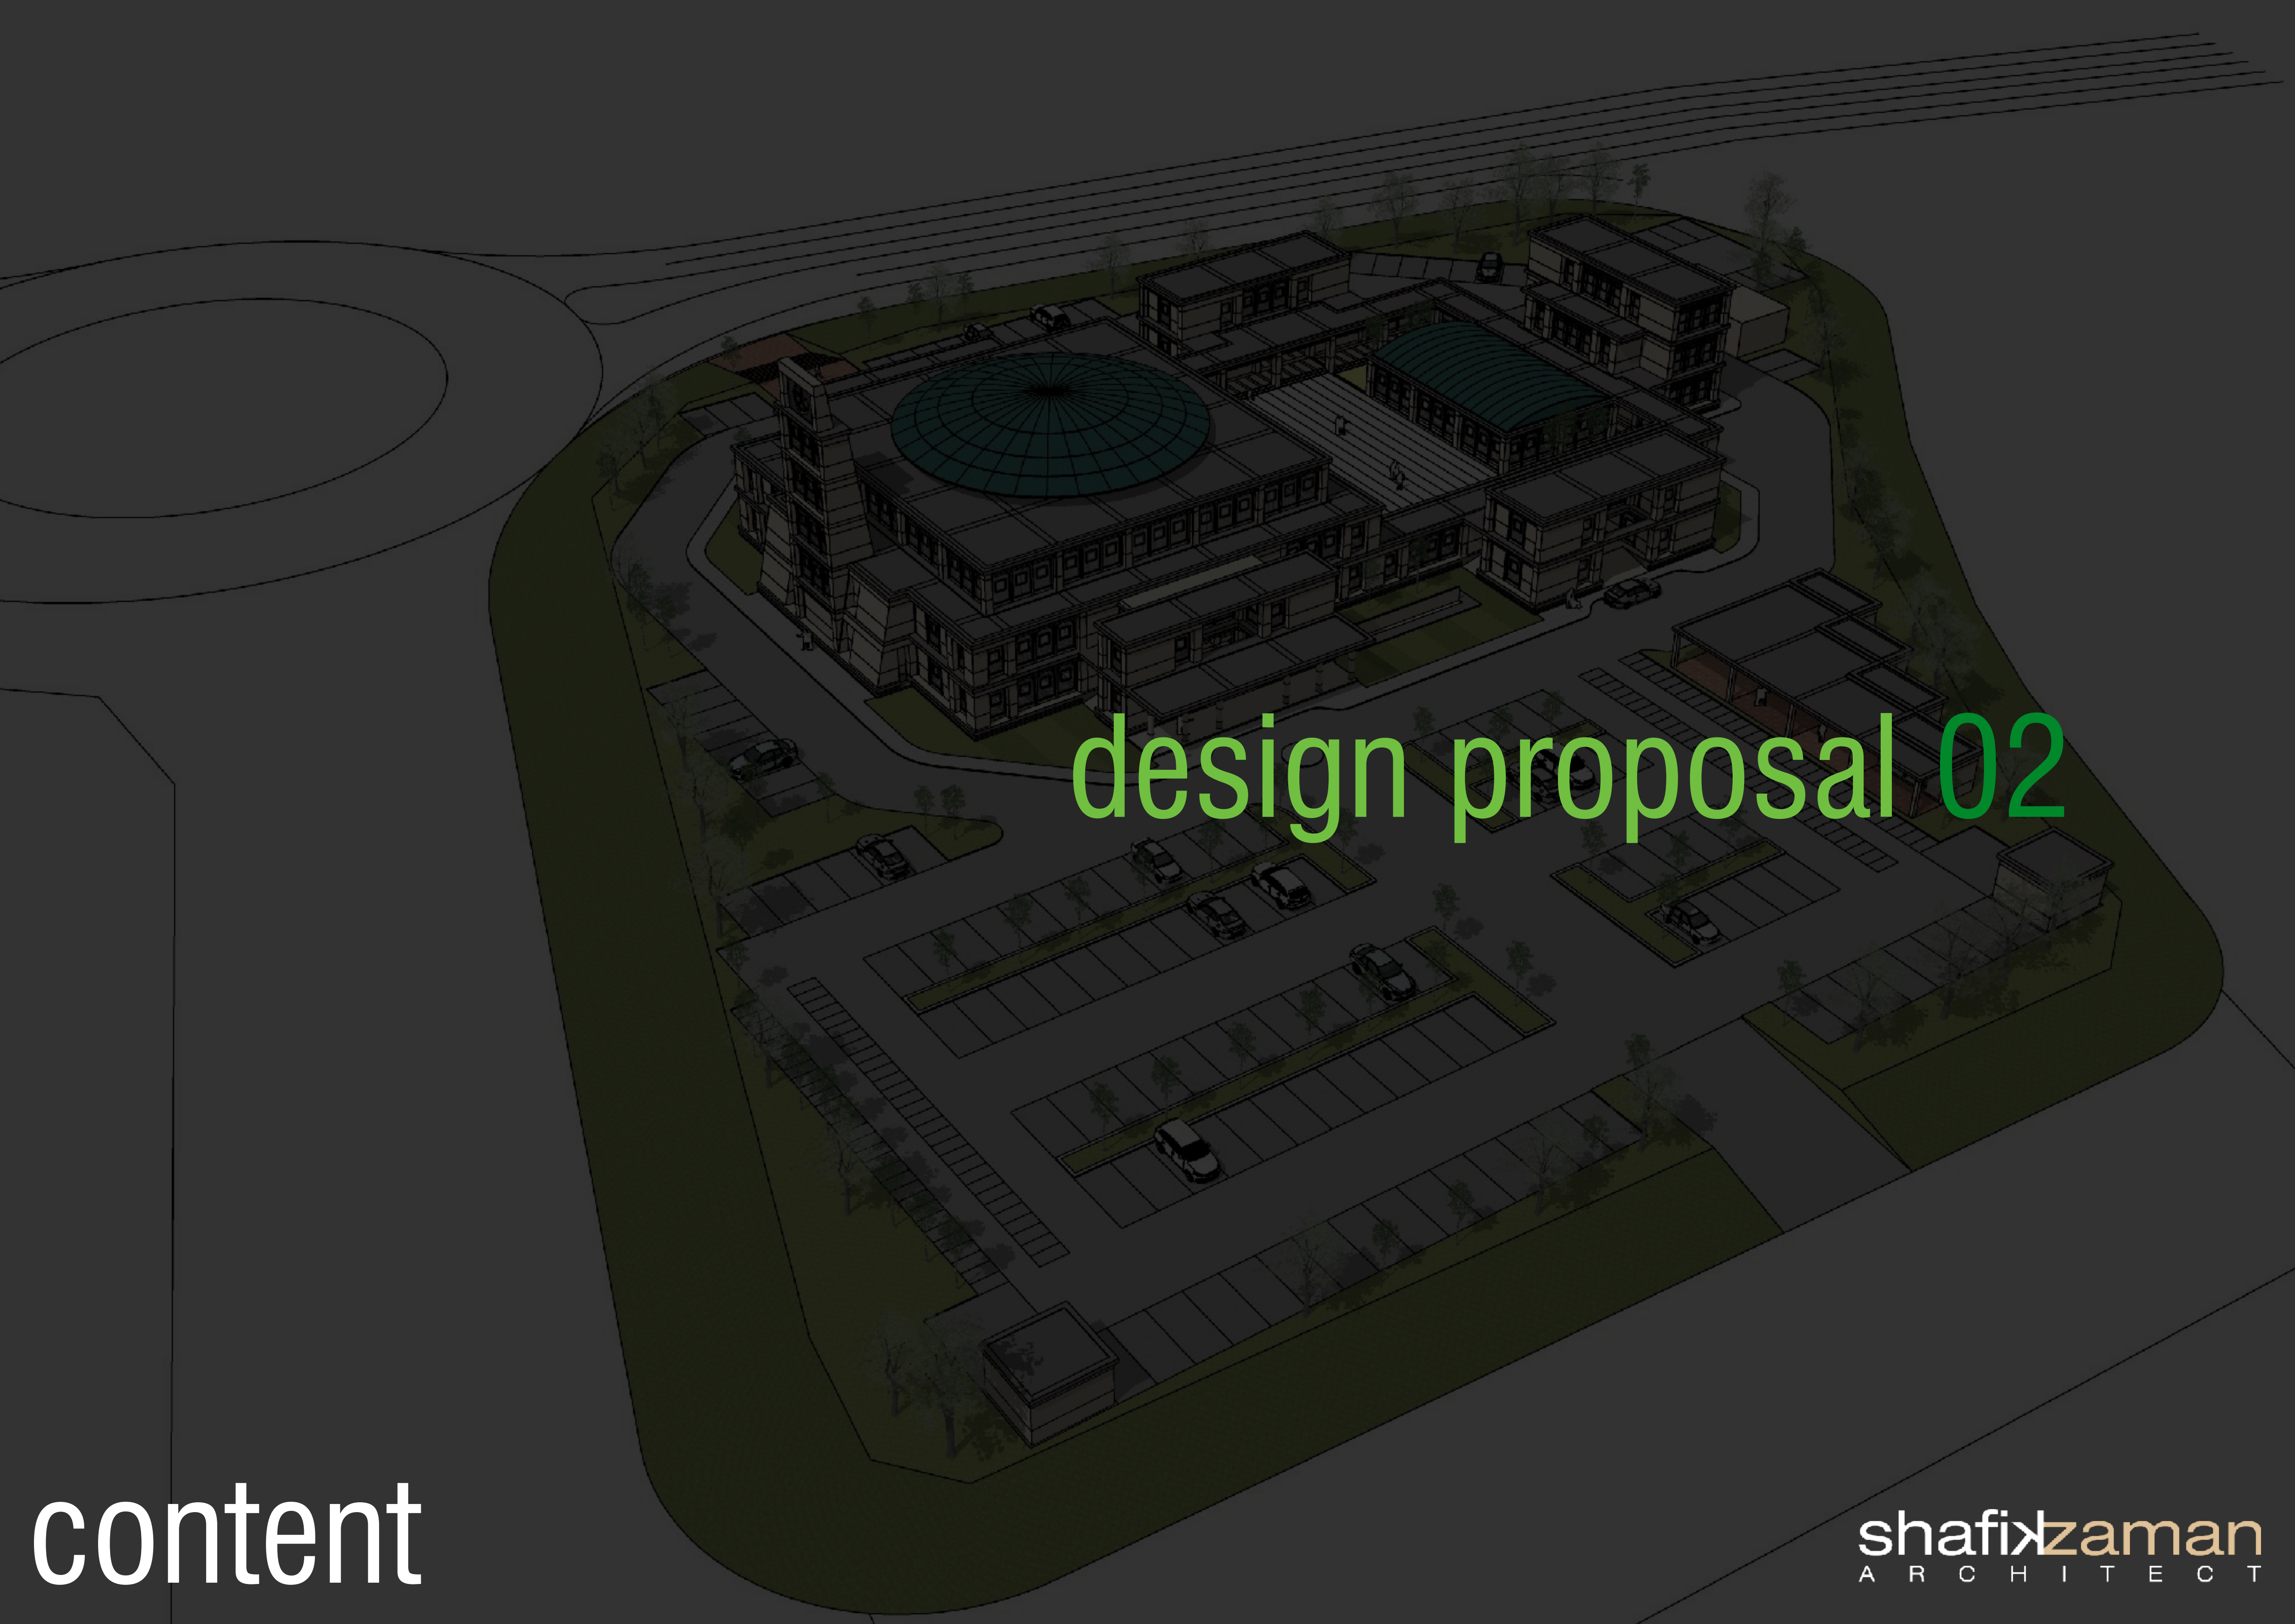


design proposal 02

content

site plan

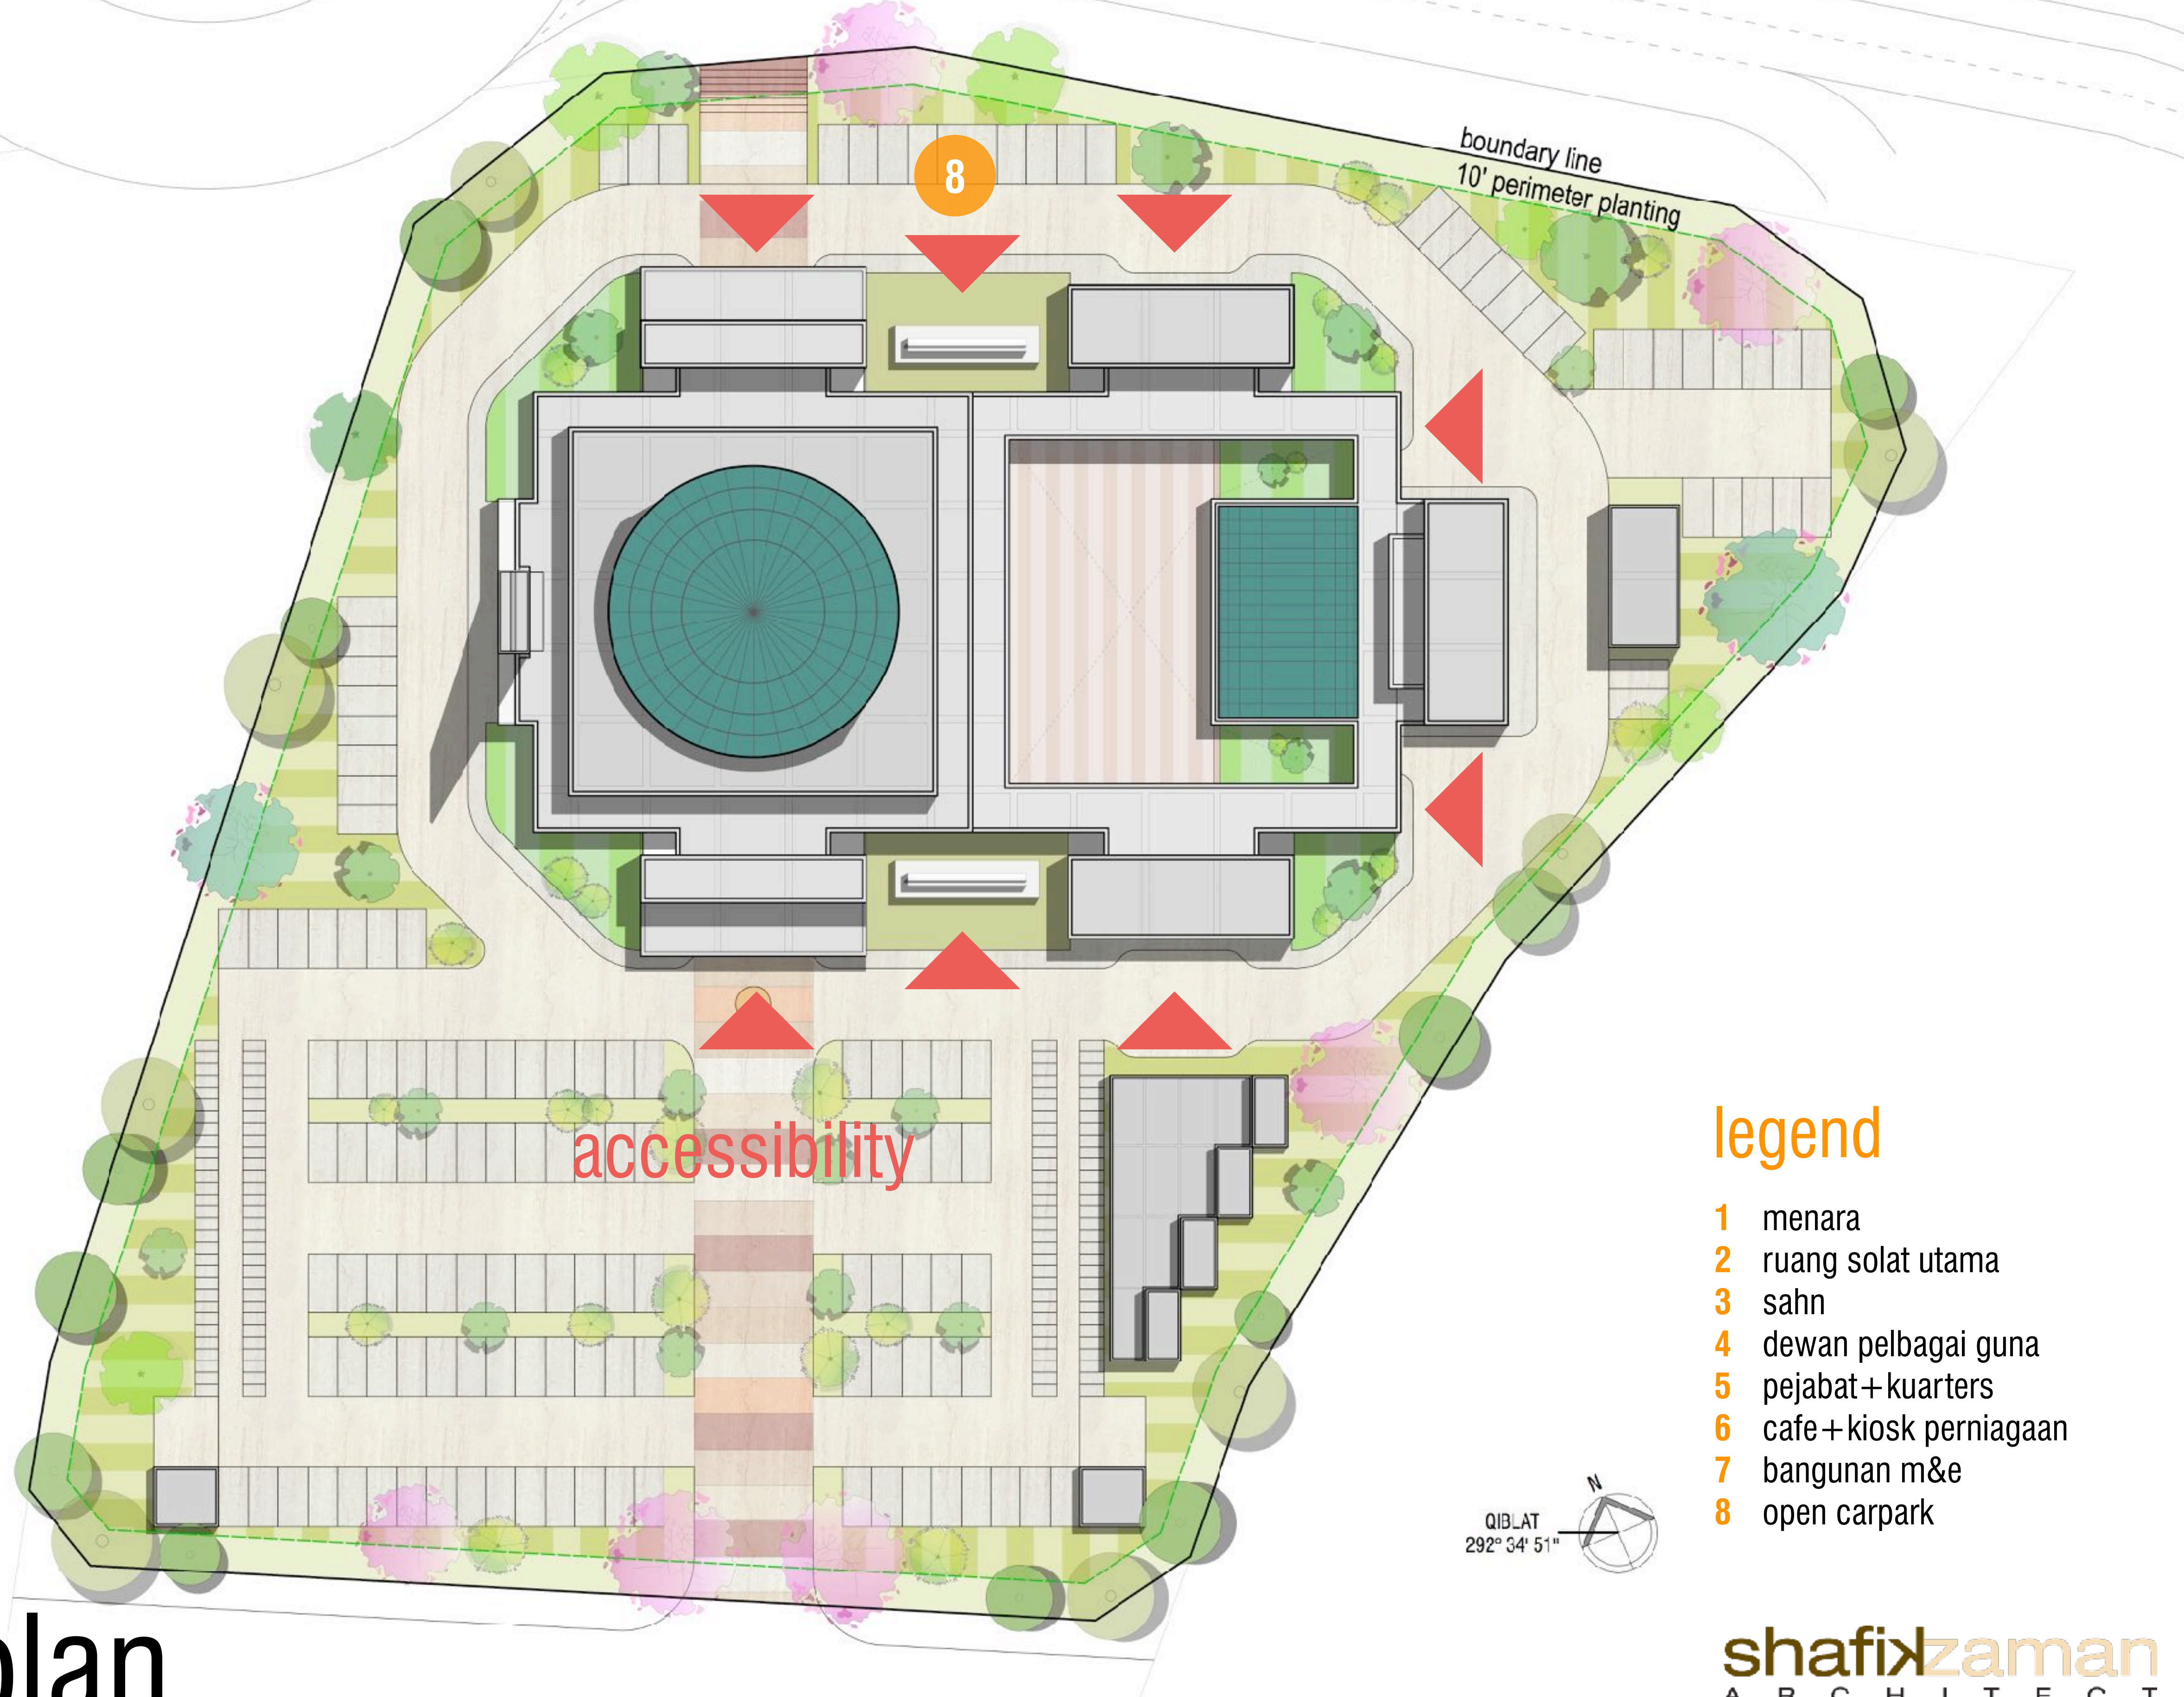


site plan

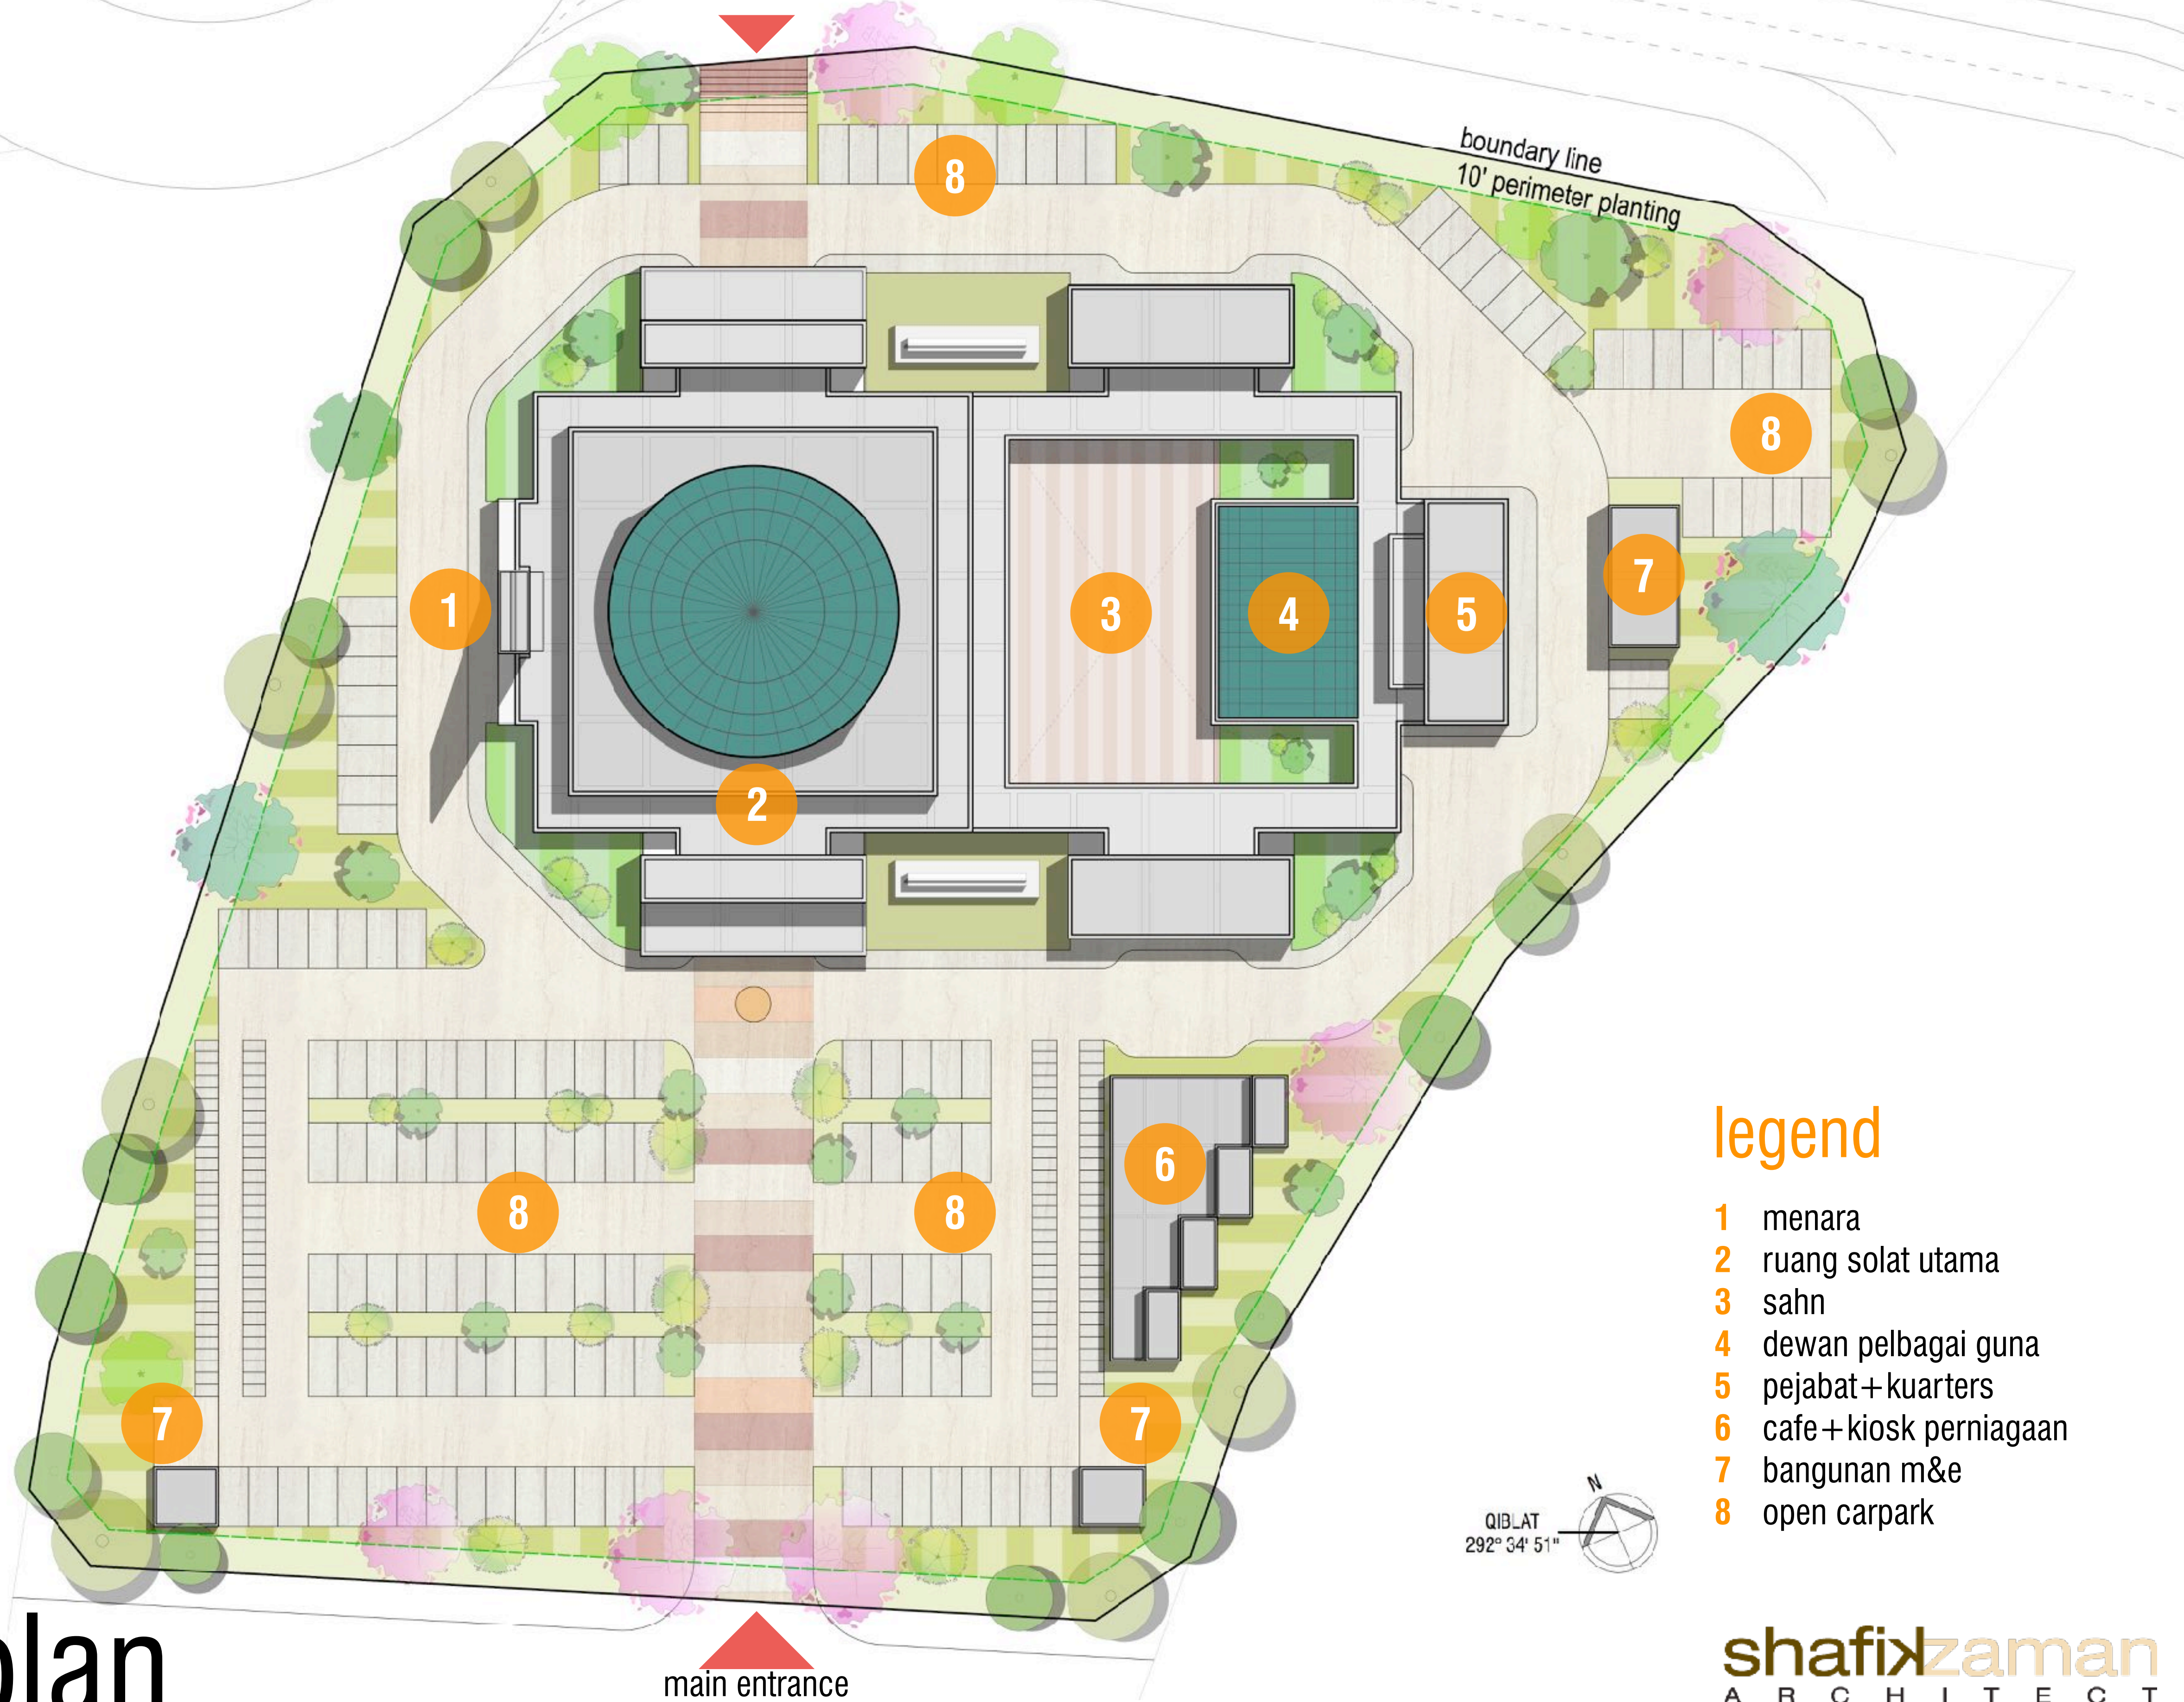


site plan



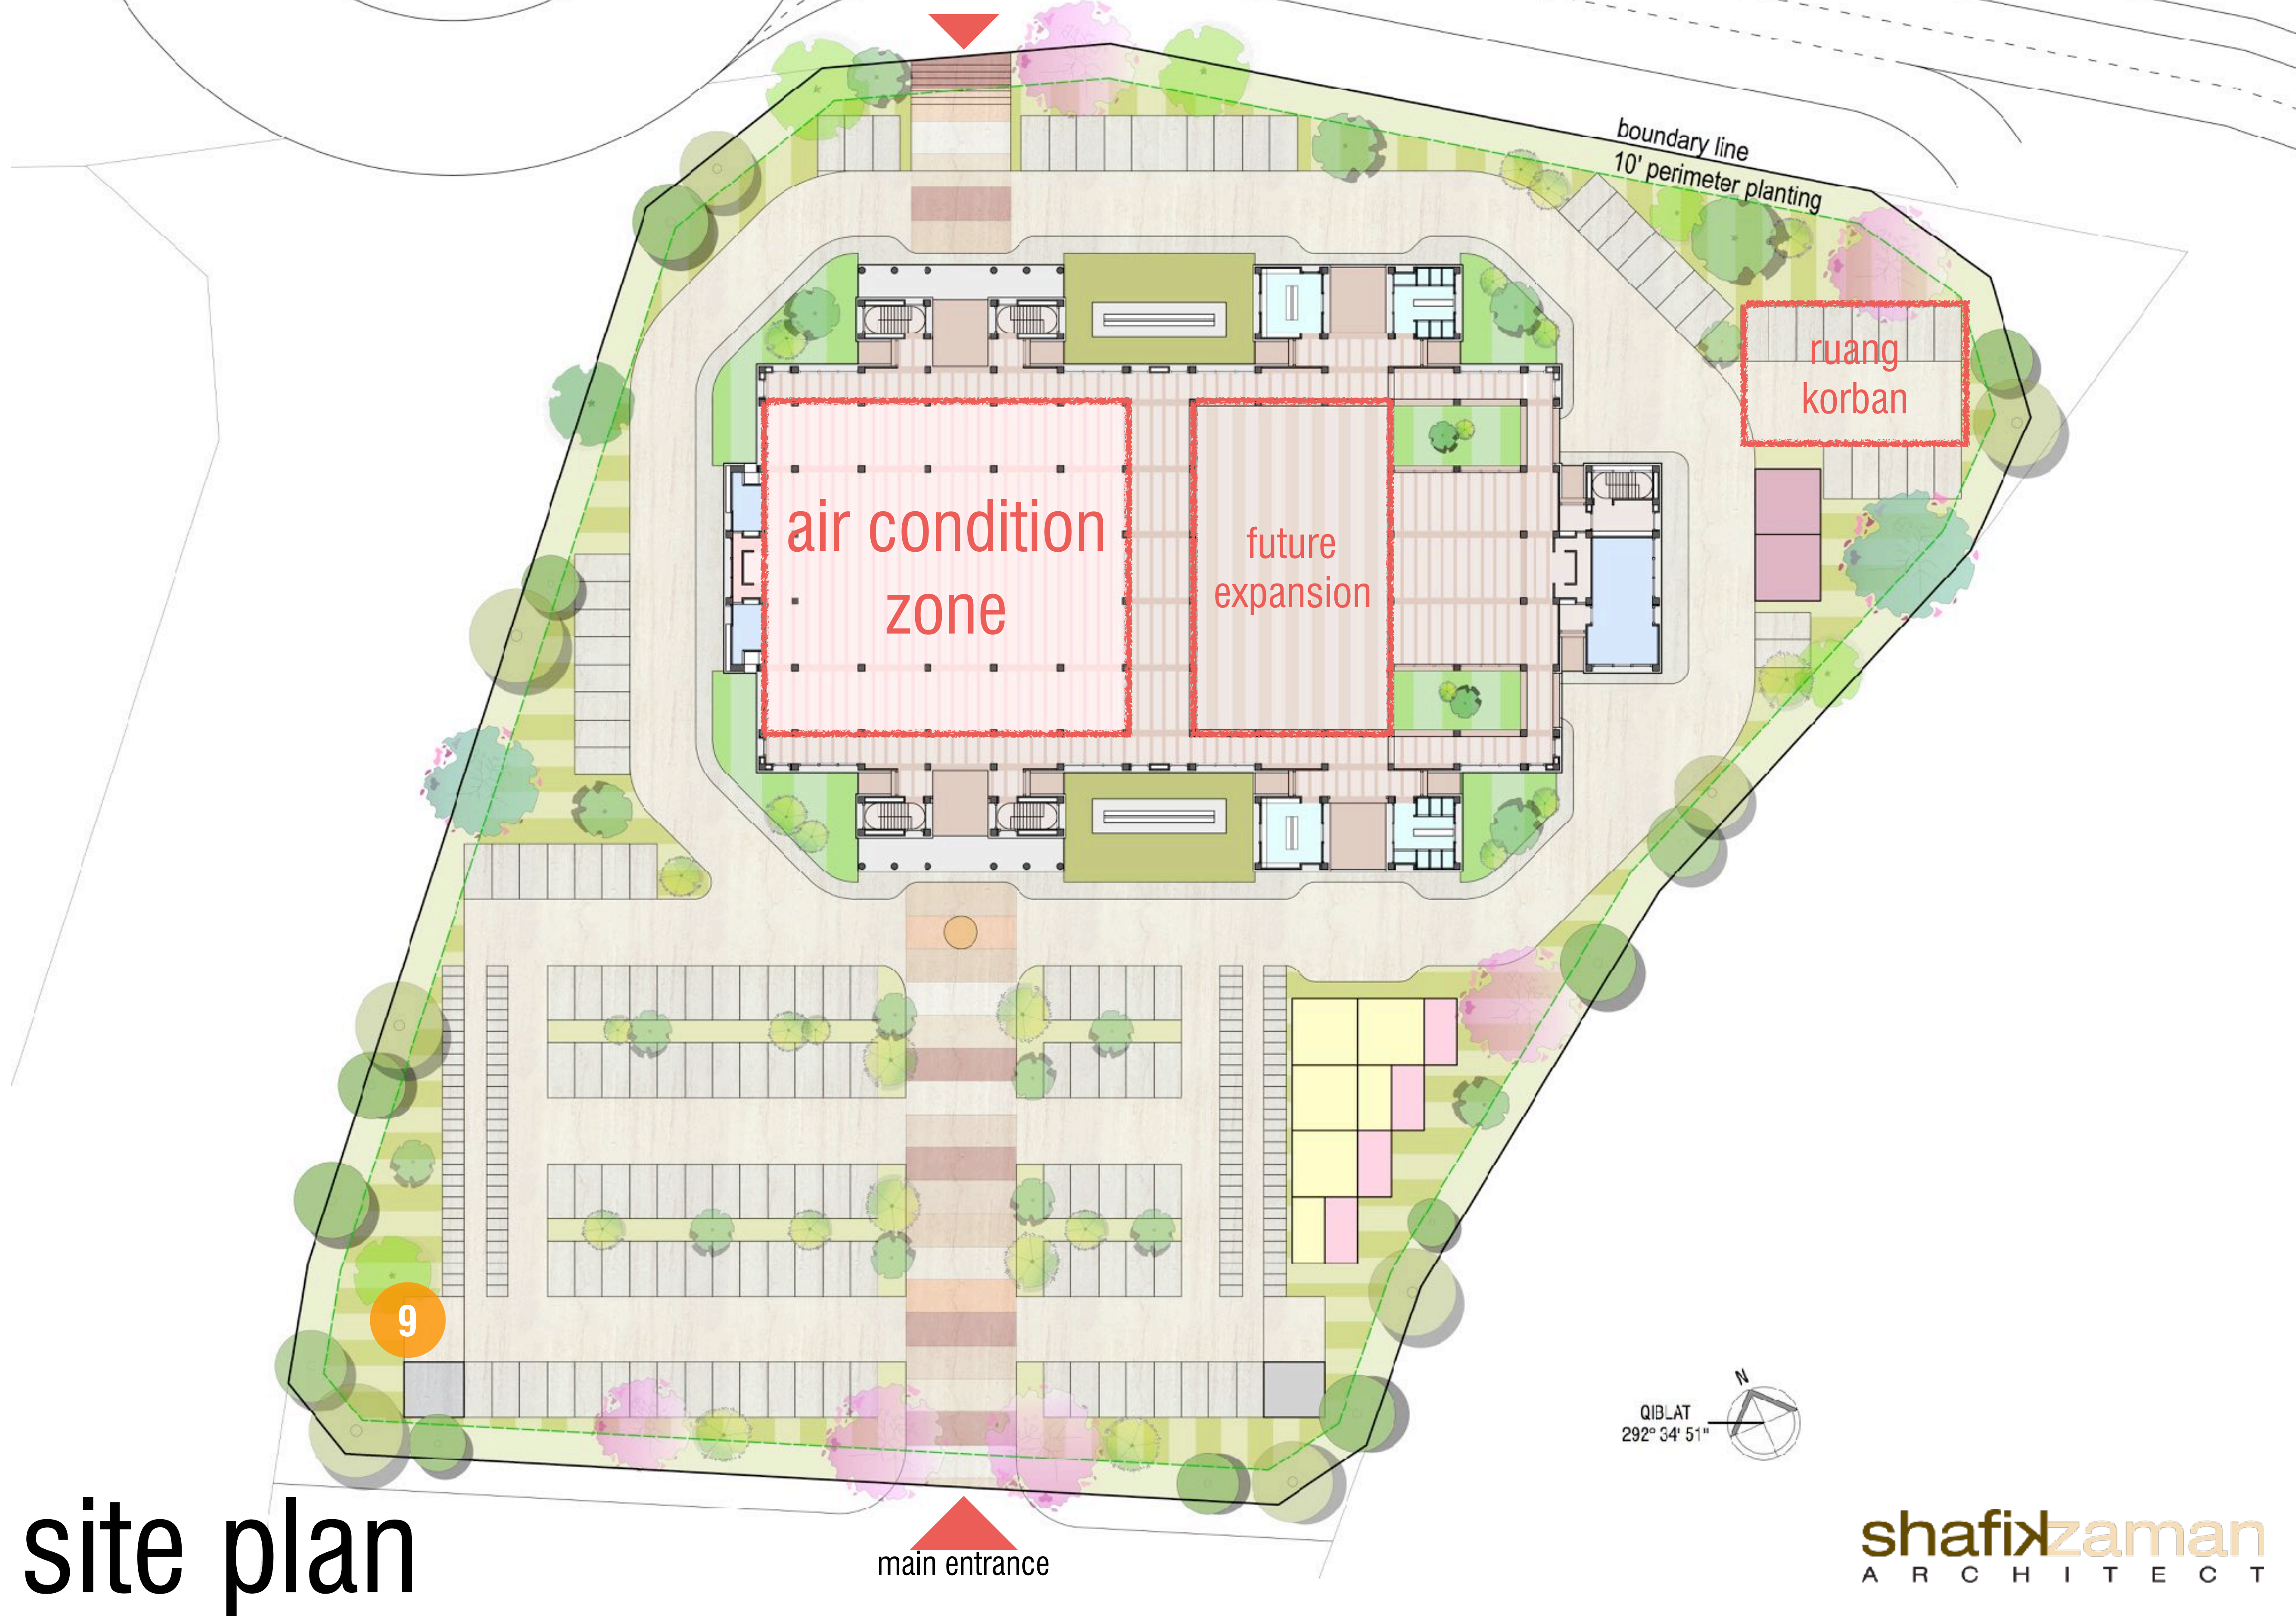

site plan

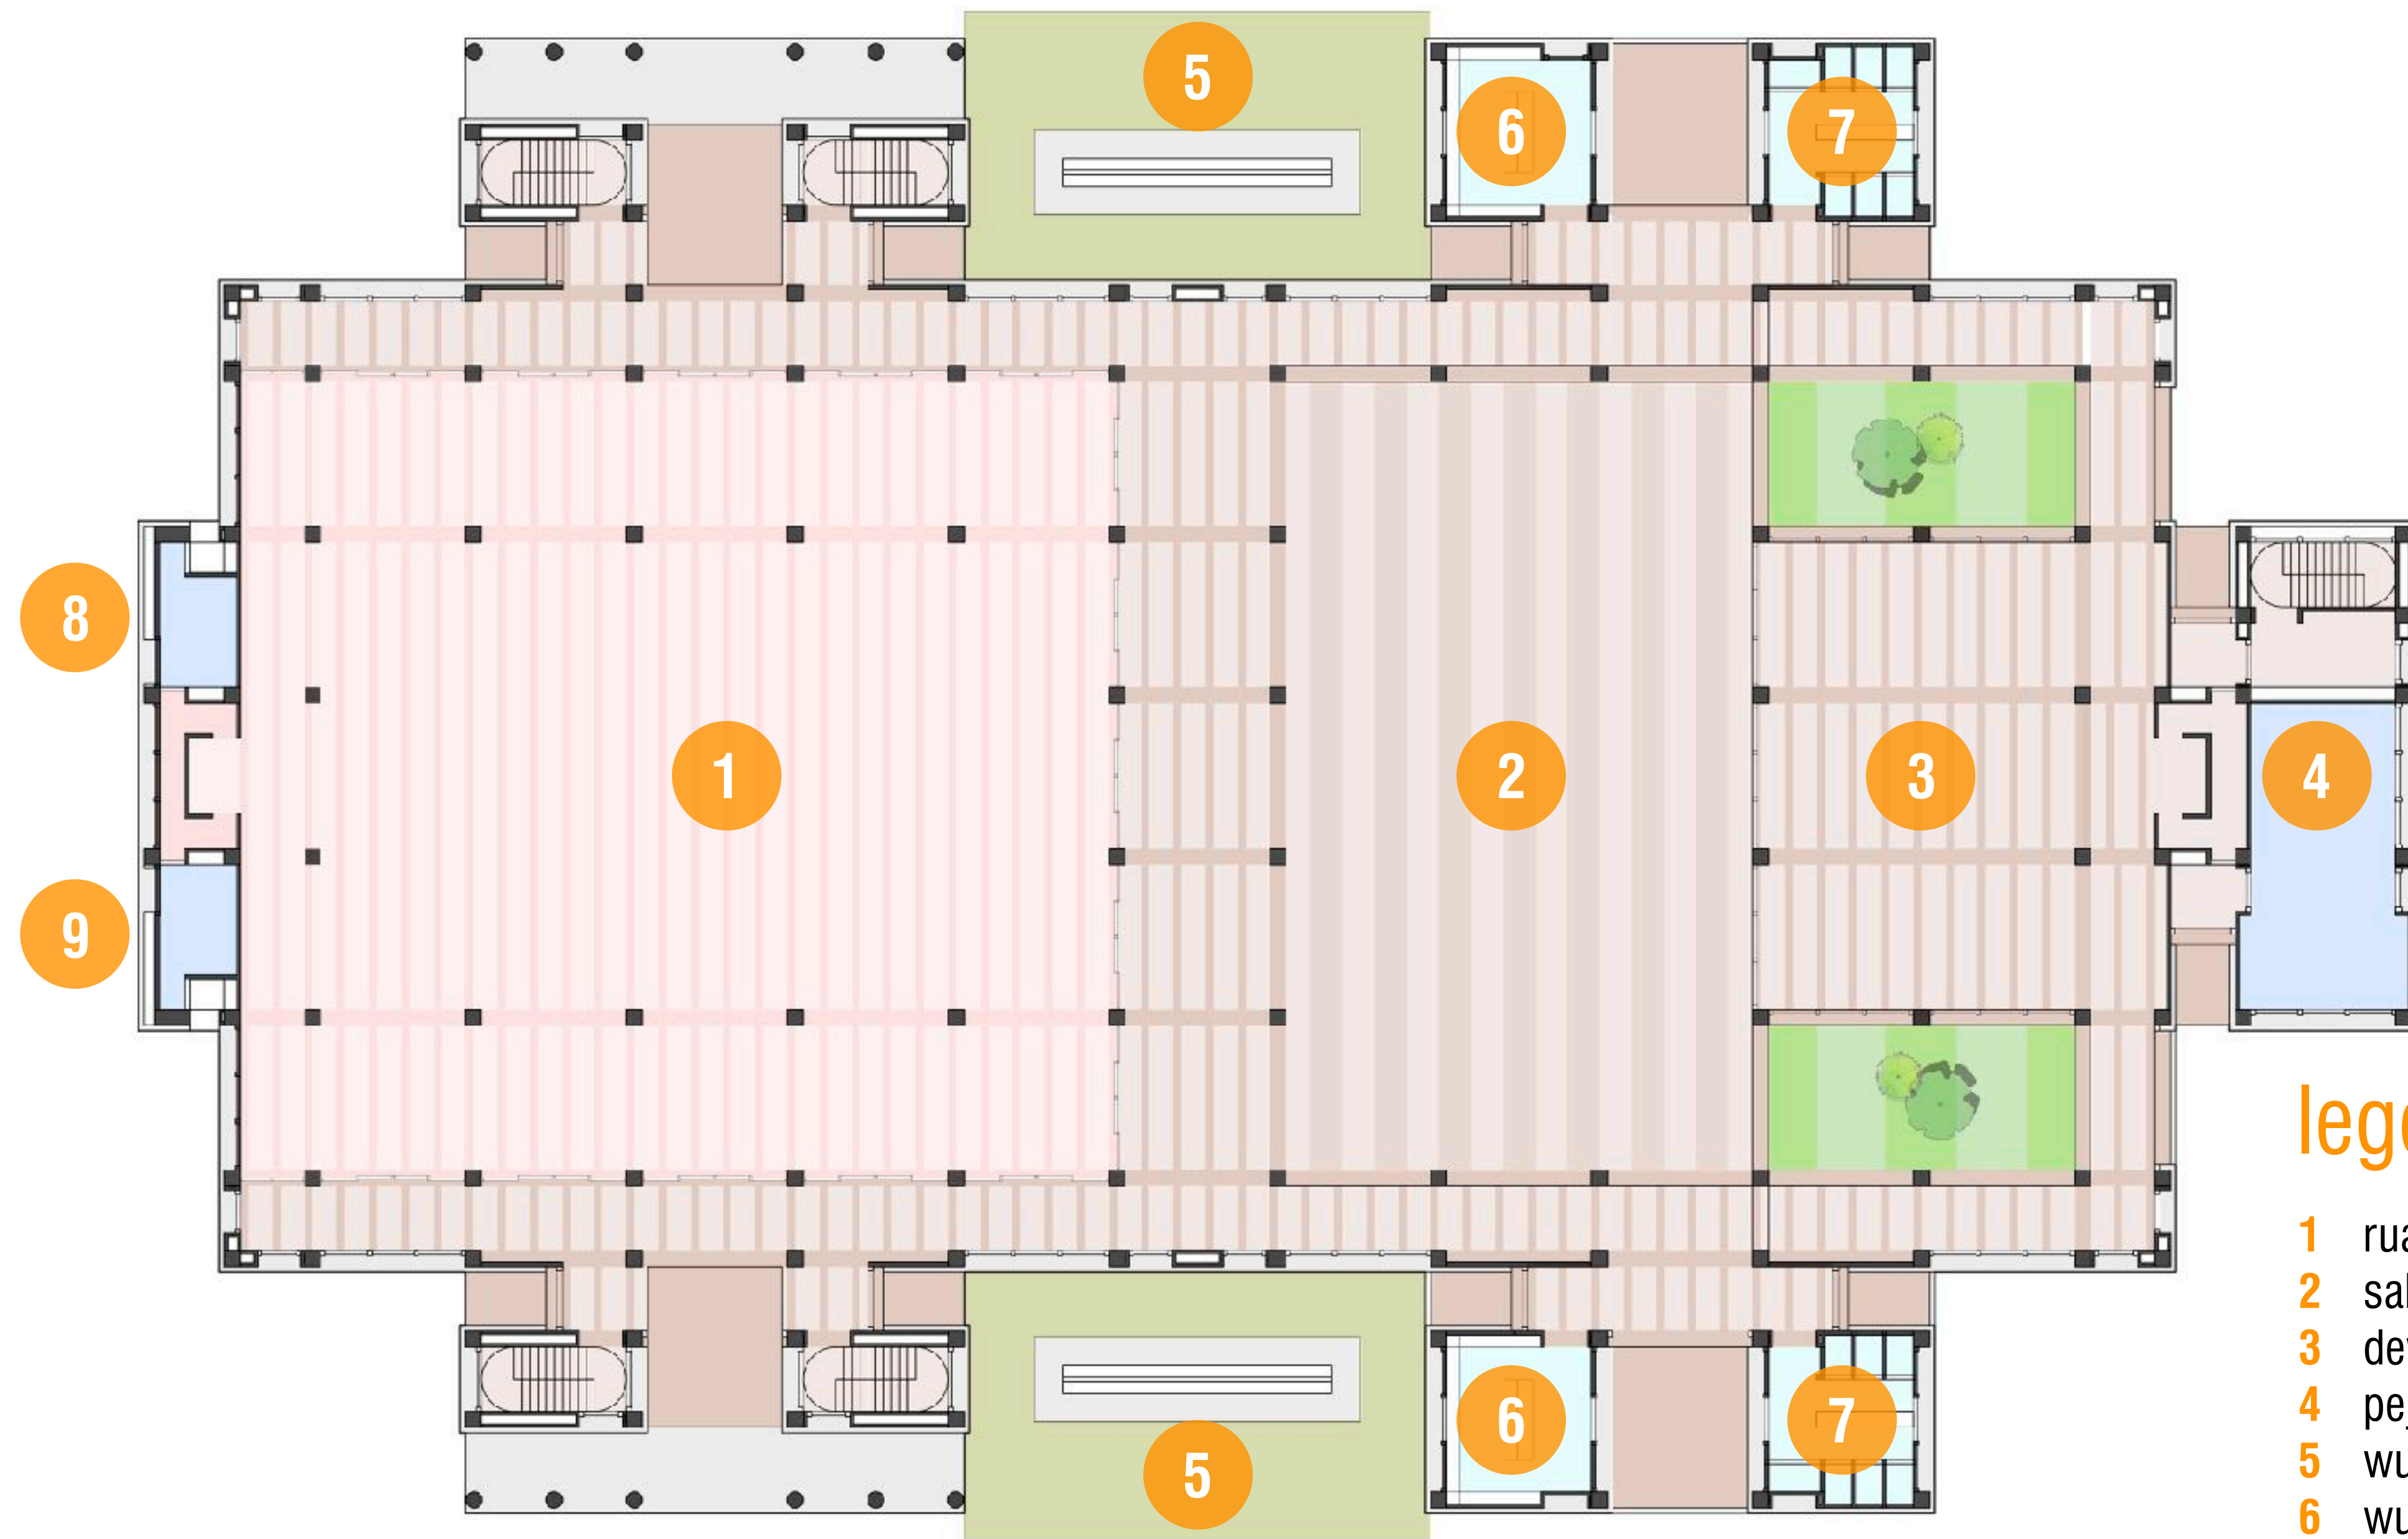


legend


- 1 ruang solat utama
- 2 sahn
- 3 dewan pelbagai guna
- 4 pejabat pengurusan
- 5 wudhu terbuka
- 6 wudhu tertutup
- 7 bilik air
- 8 bilik imam
- 9 bilik bilal



ground

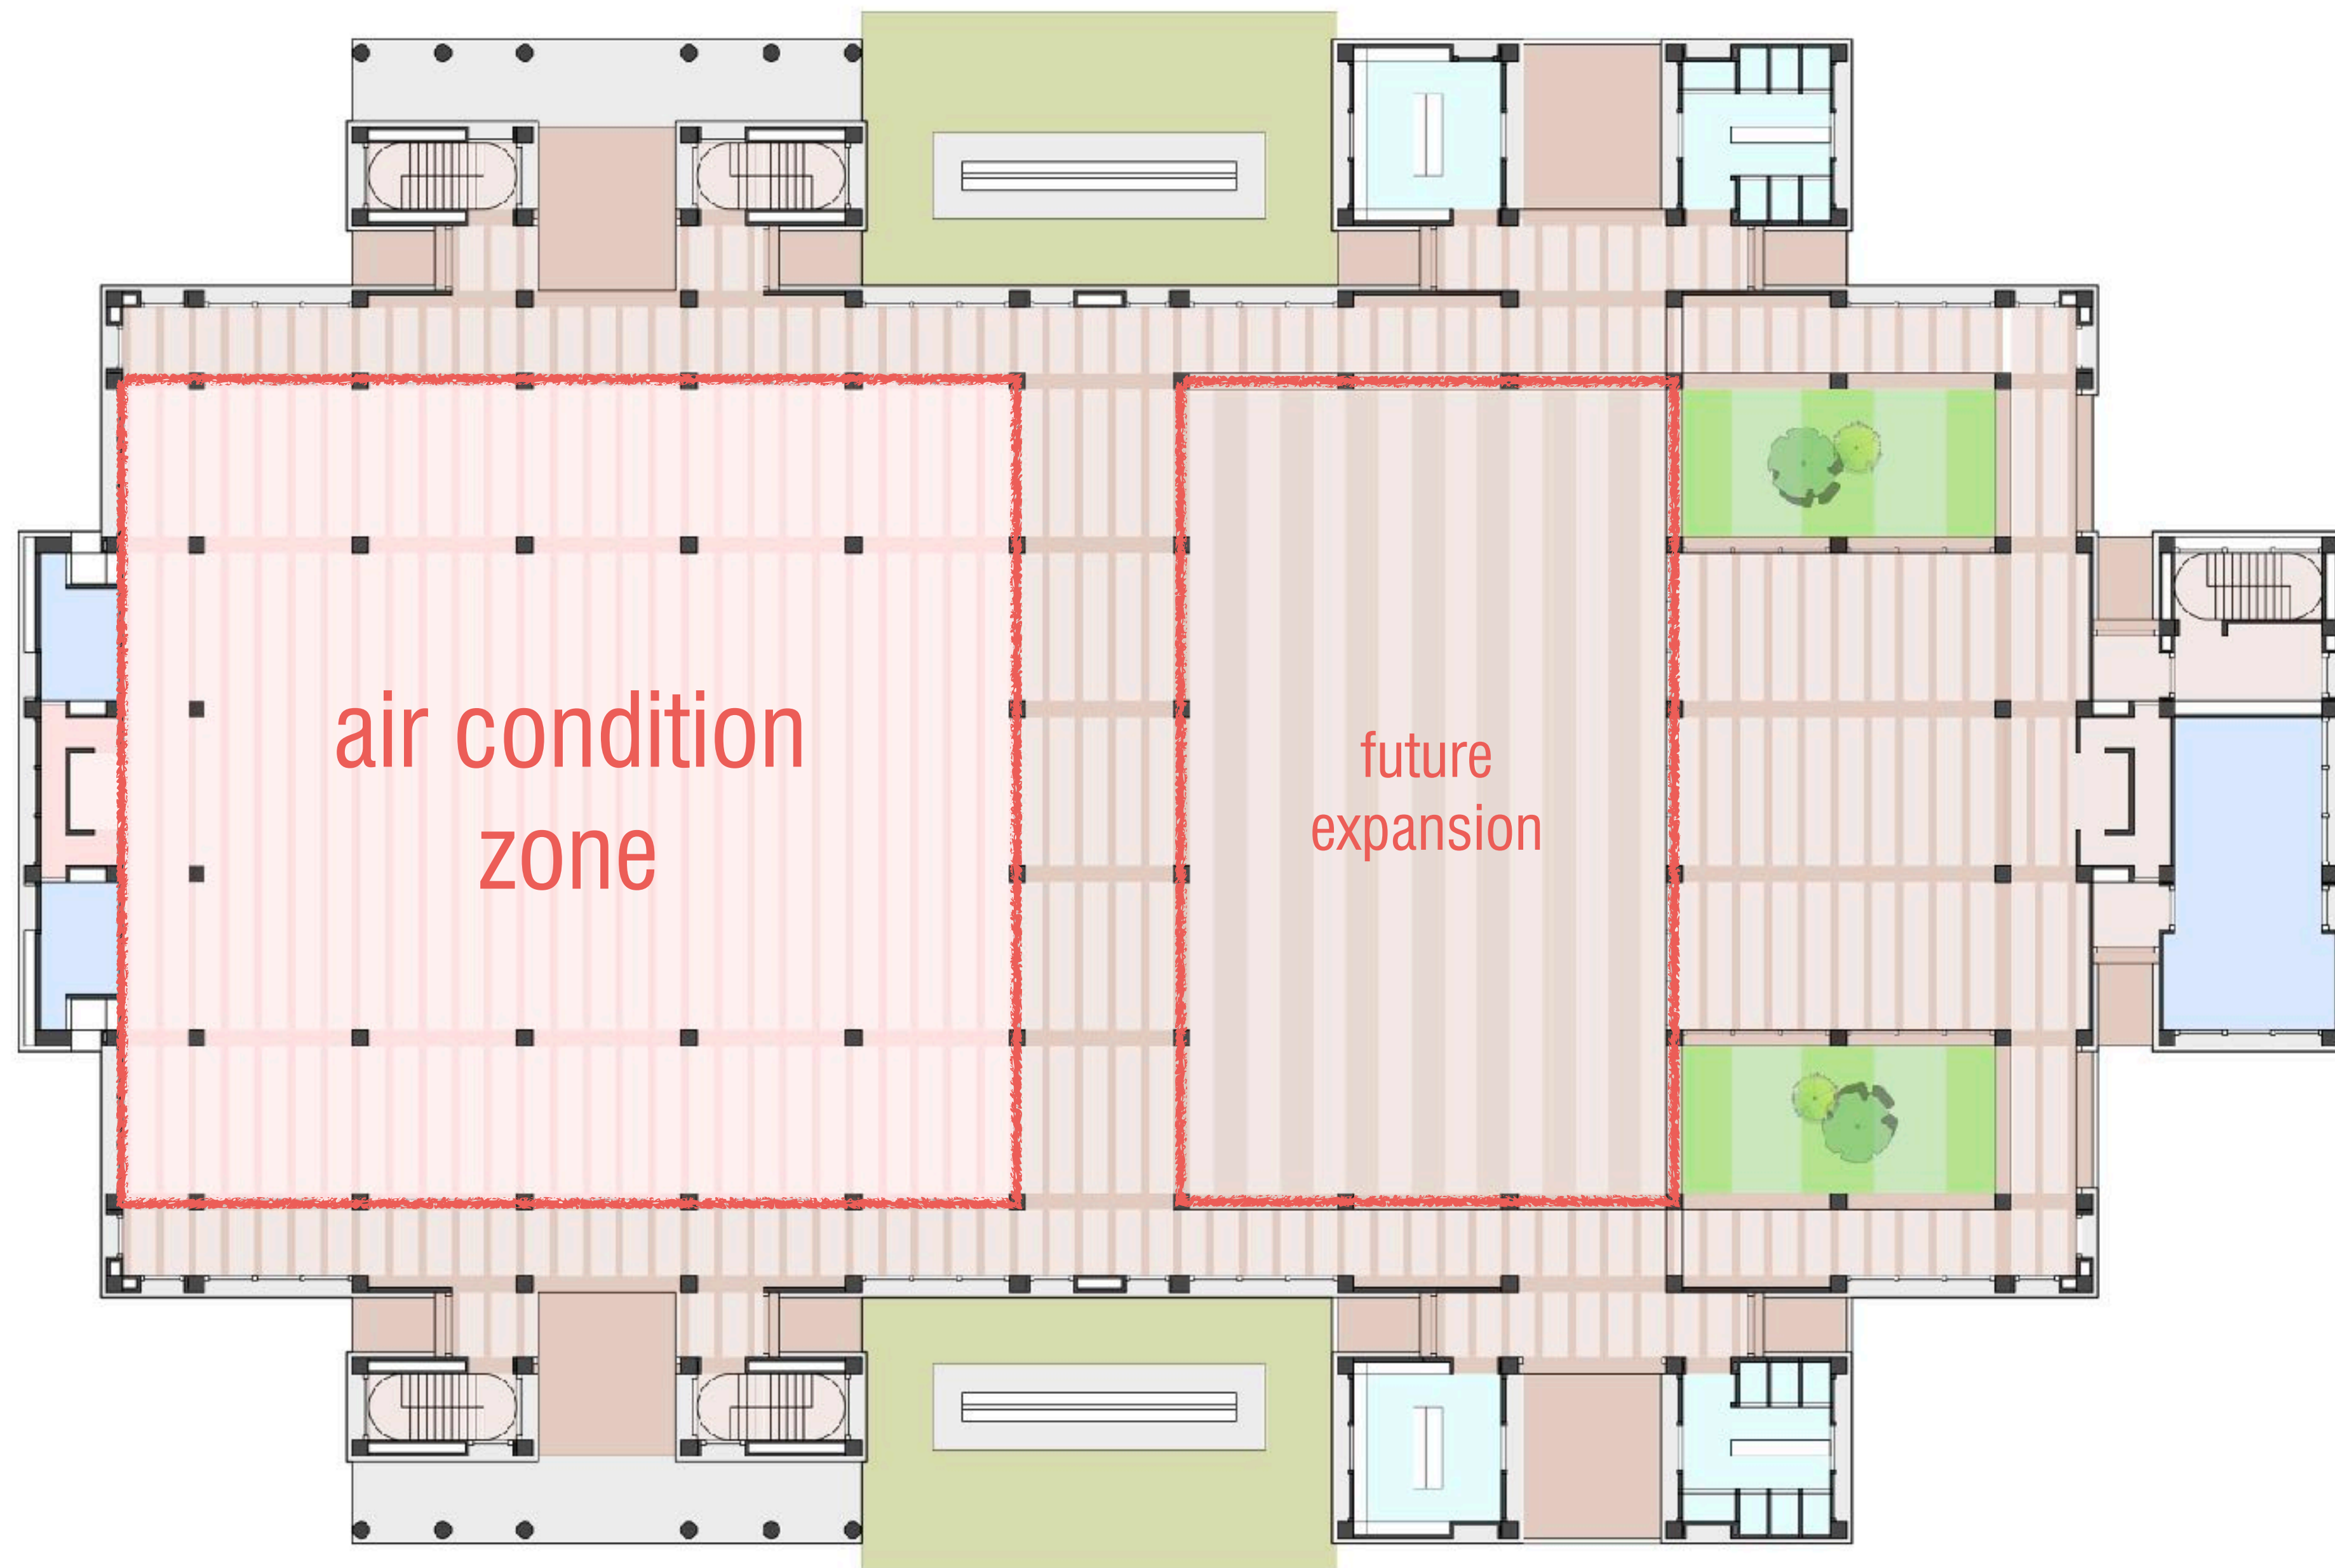

ground

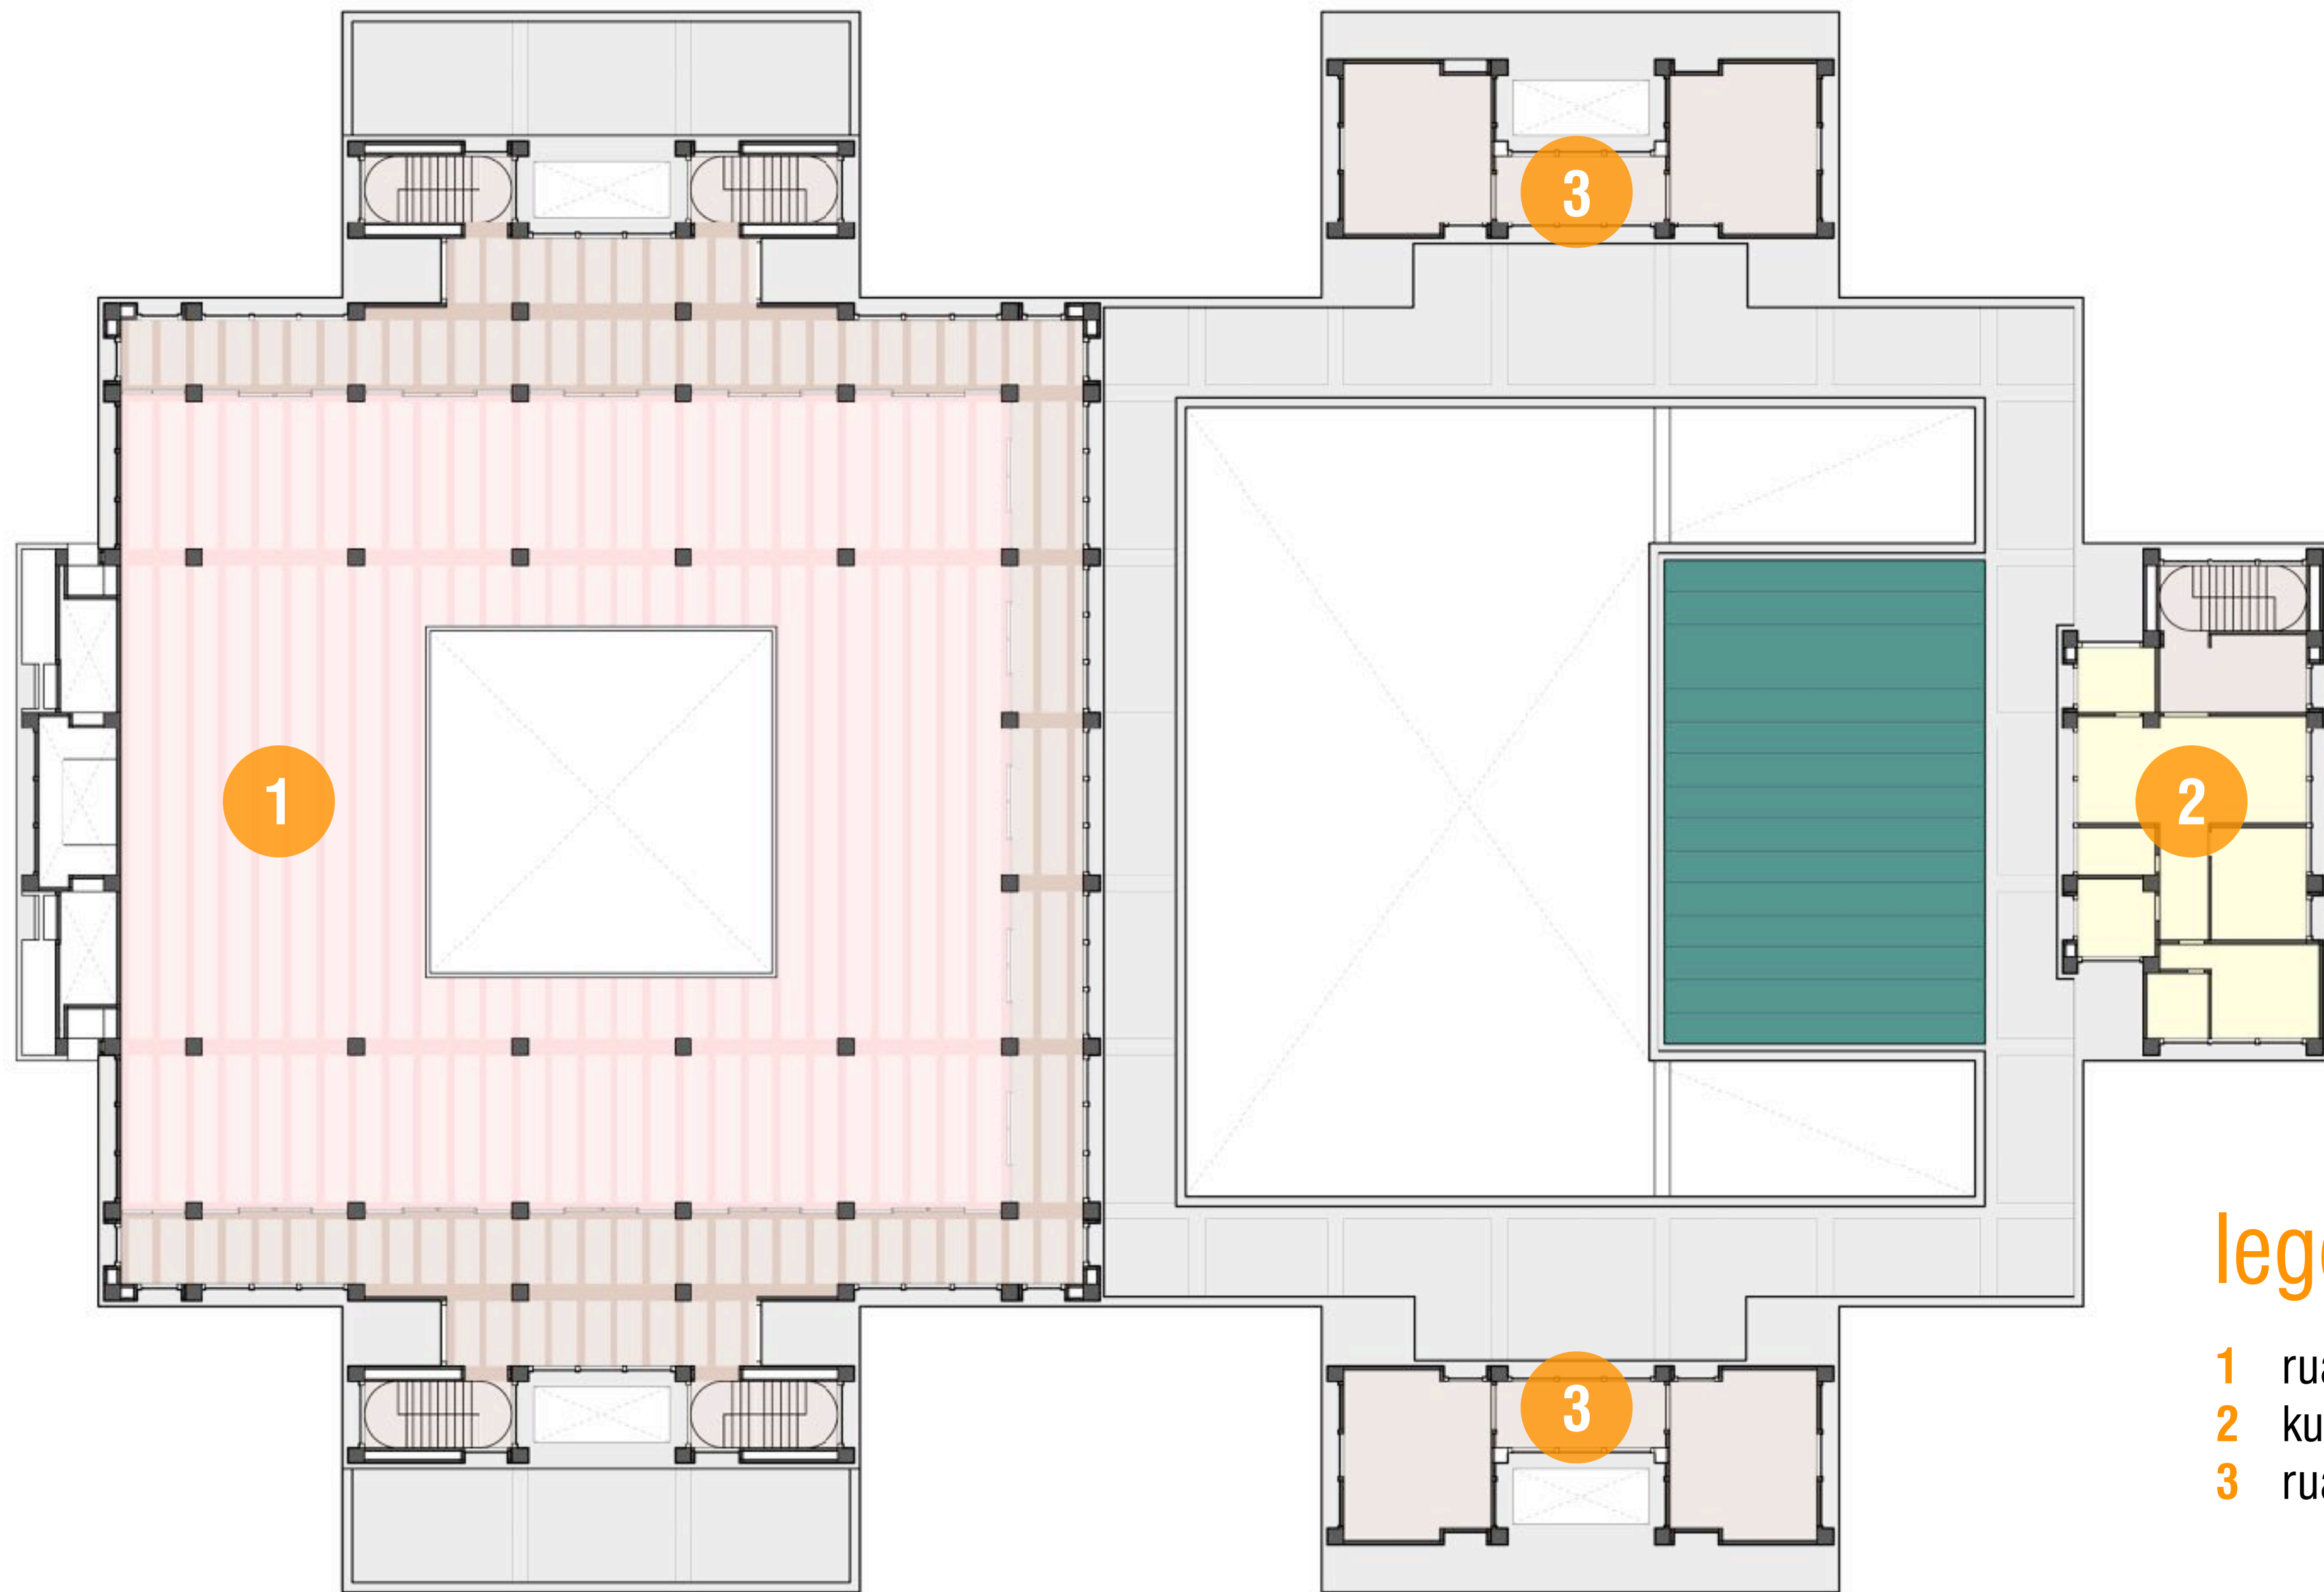


legend

- 1 ruang solat atas
- 2 kuarters imam
- 3 ruang m&e+setor




level 1

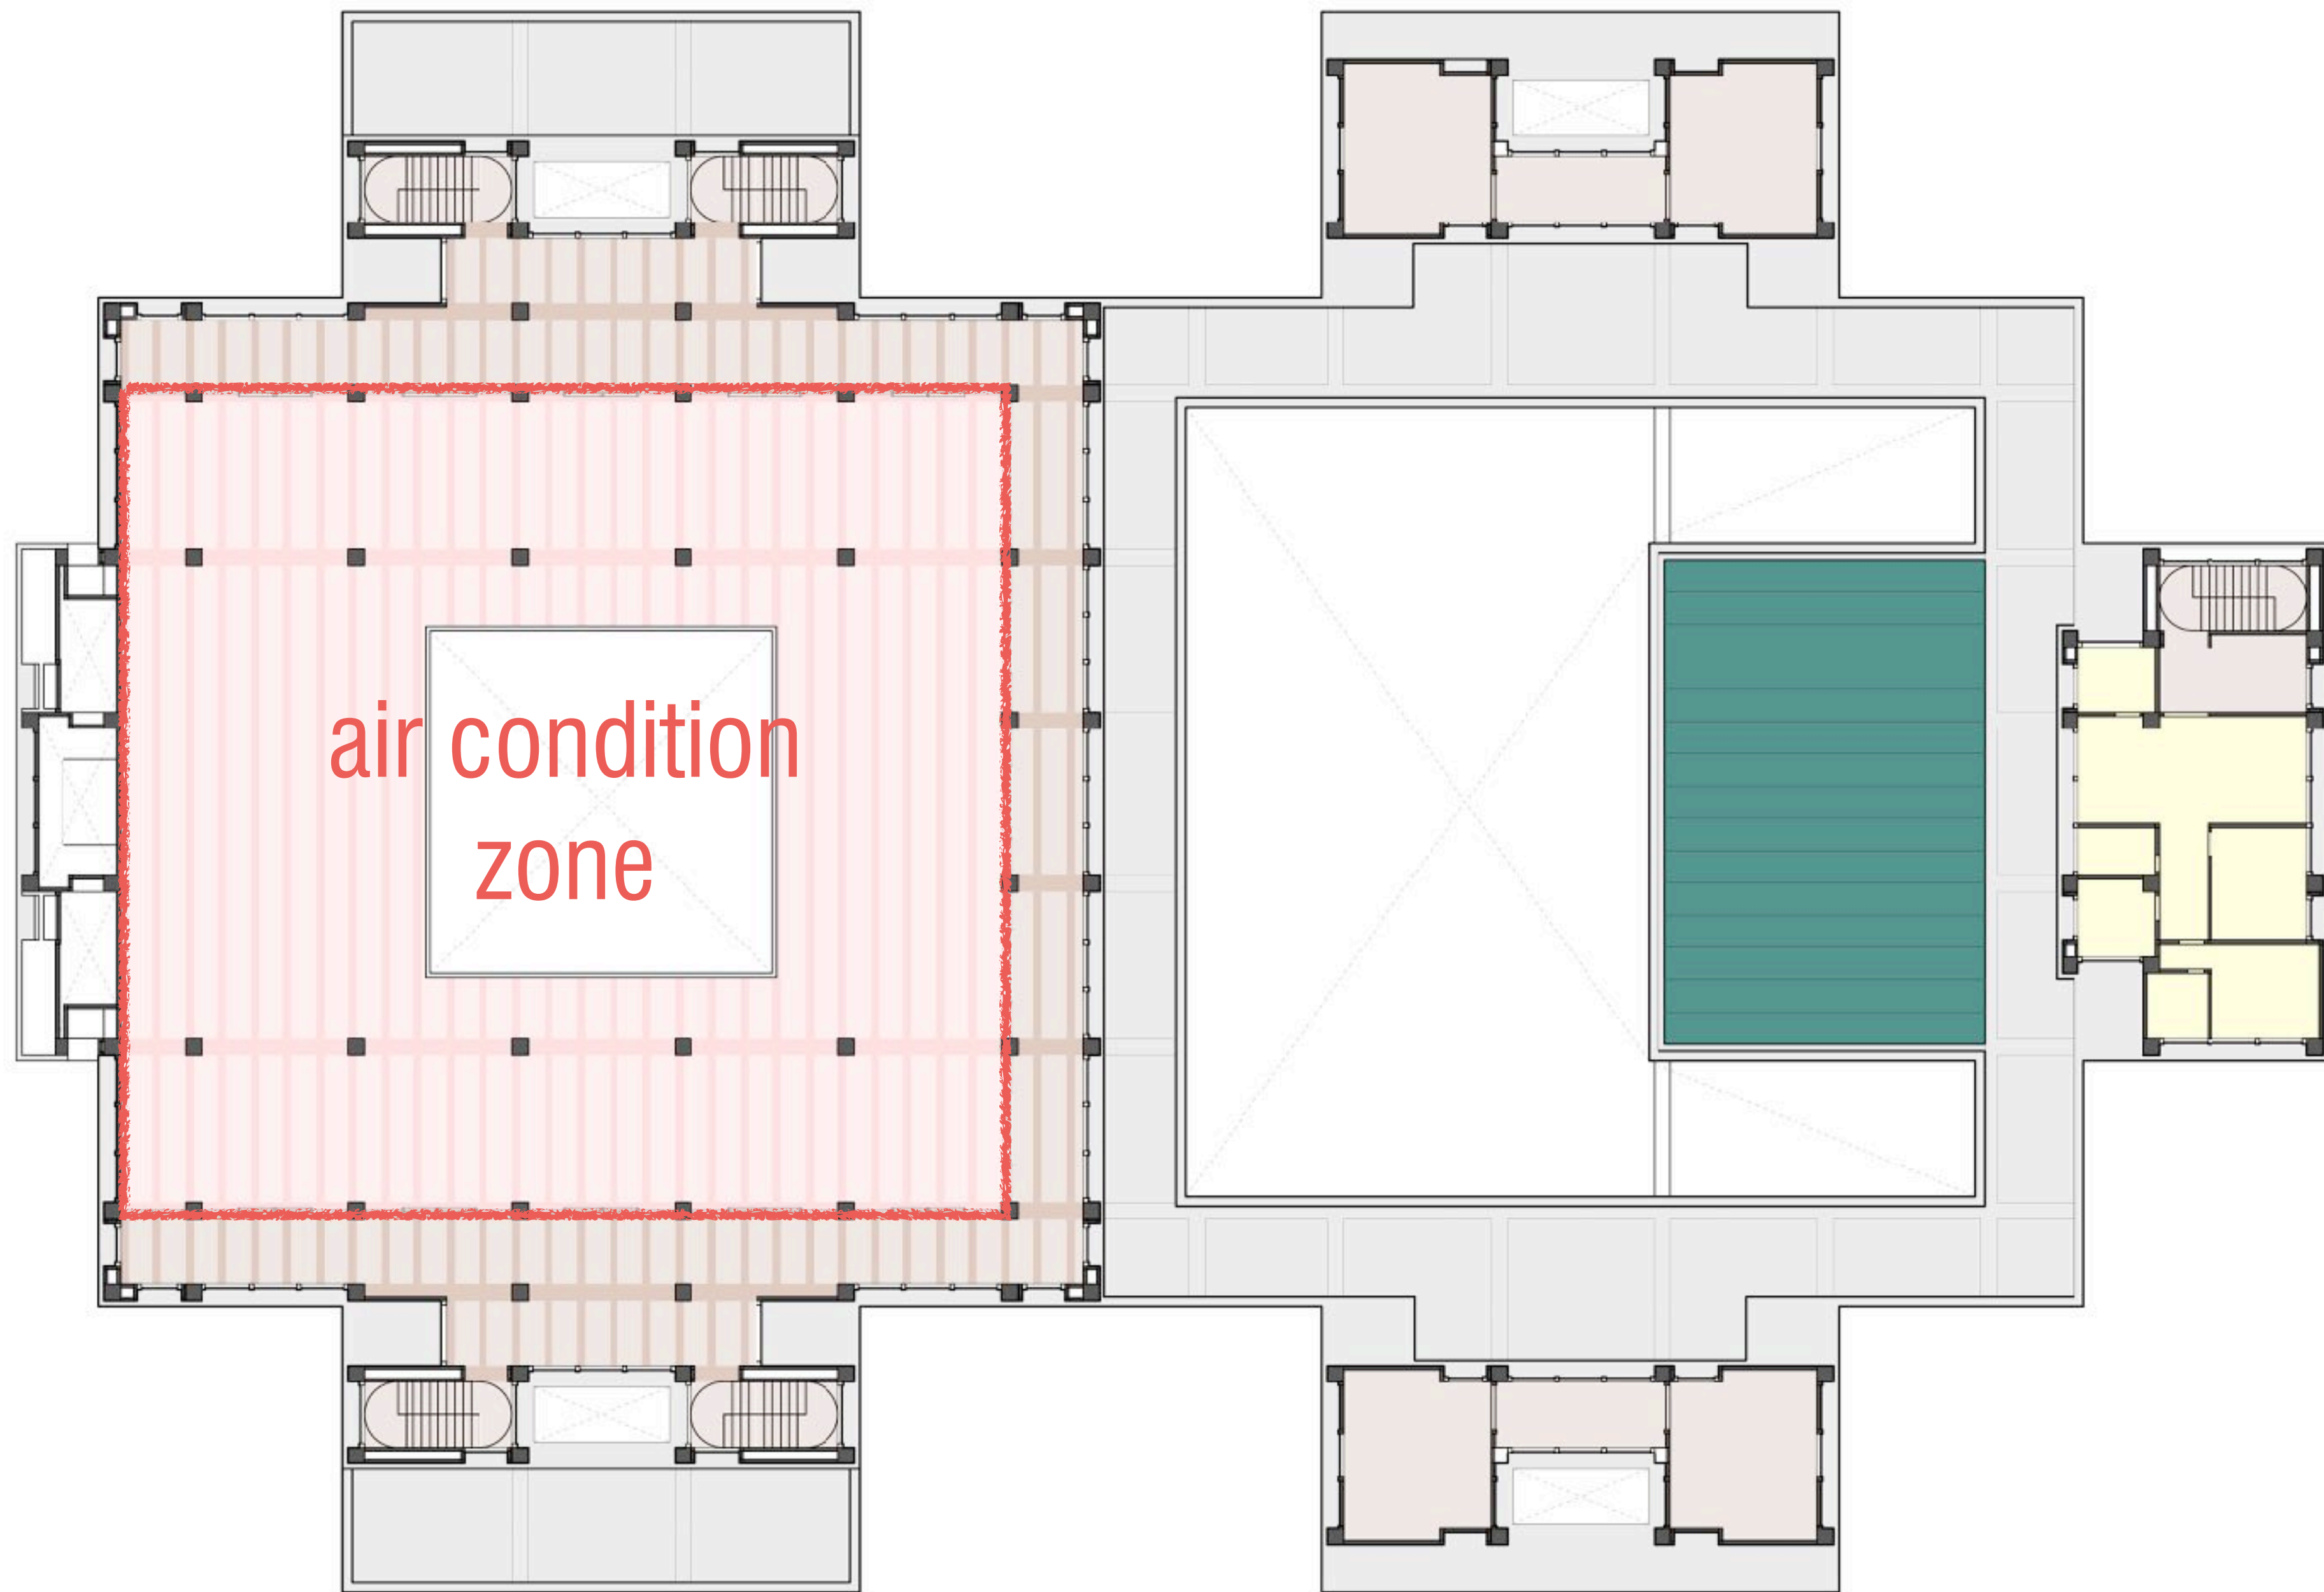

level 1


level 2

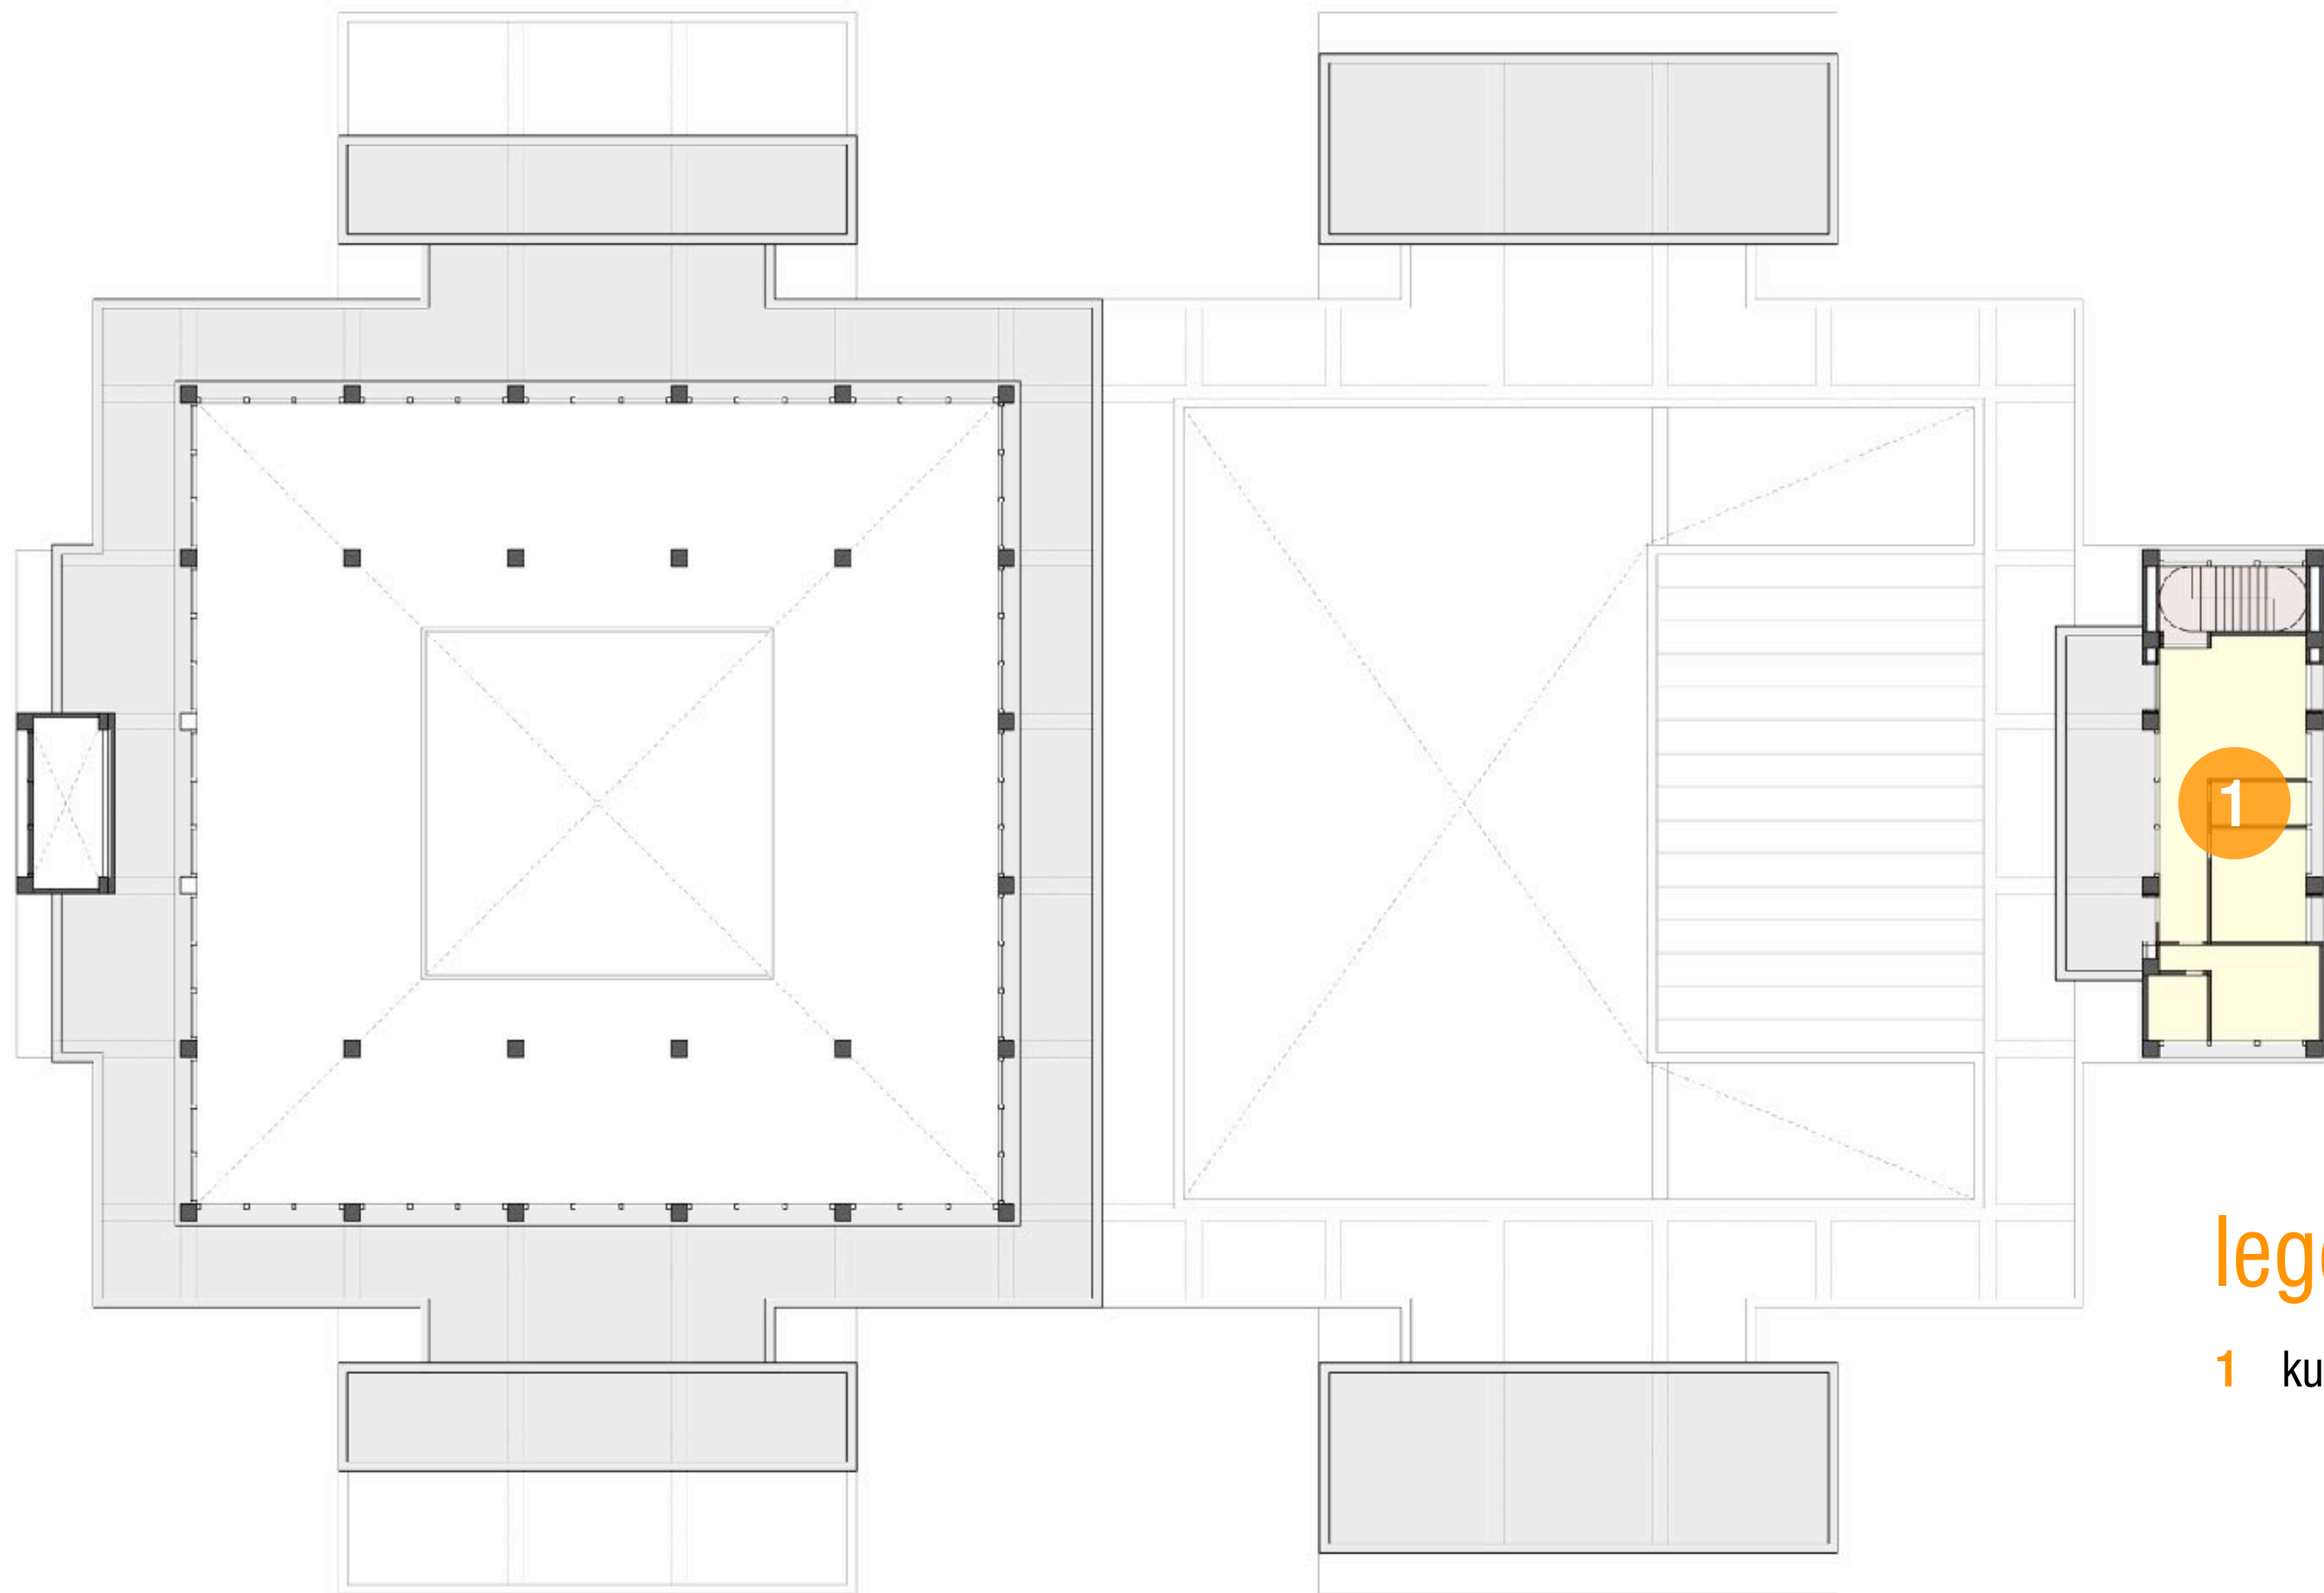


legend

1 kuarters bilal




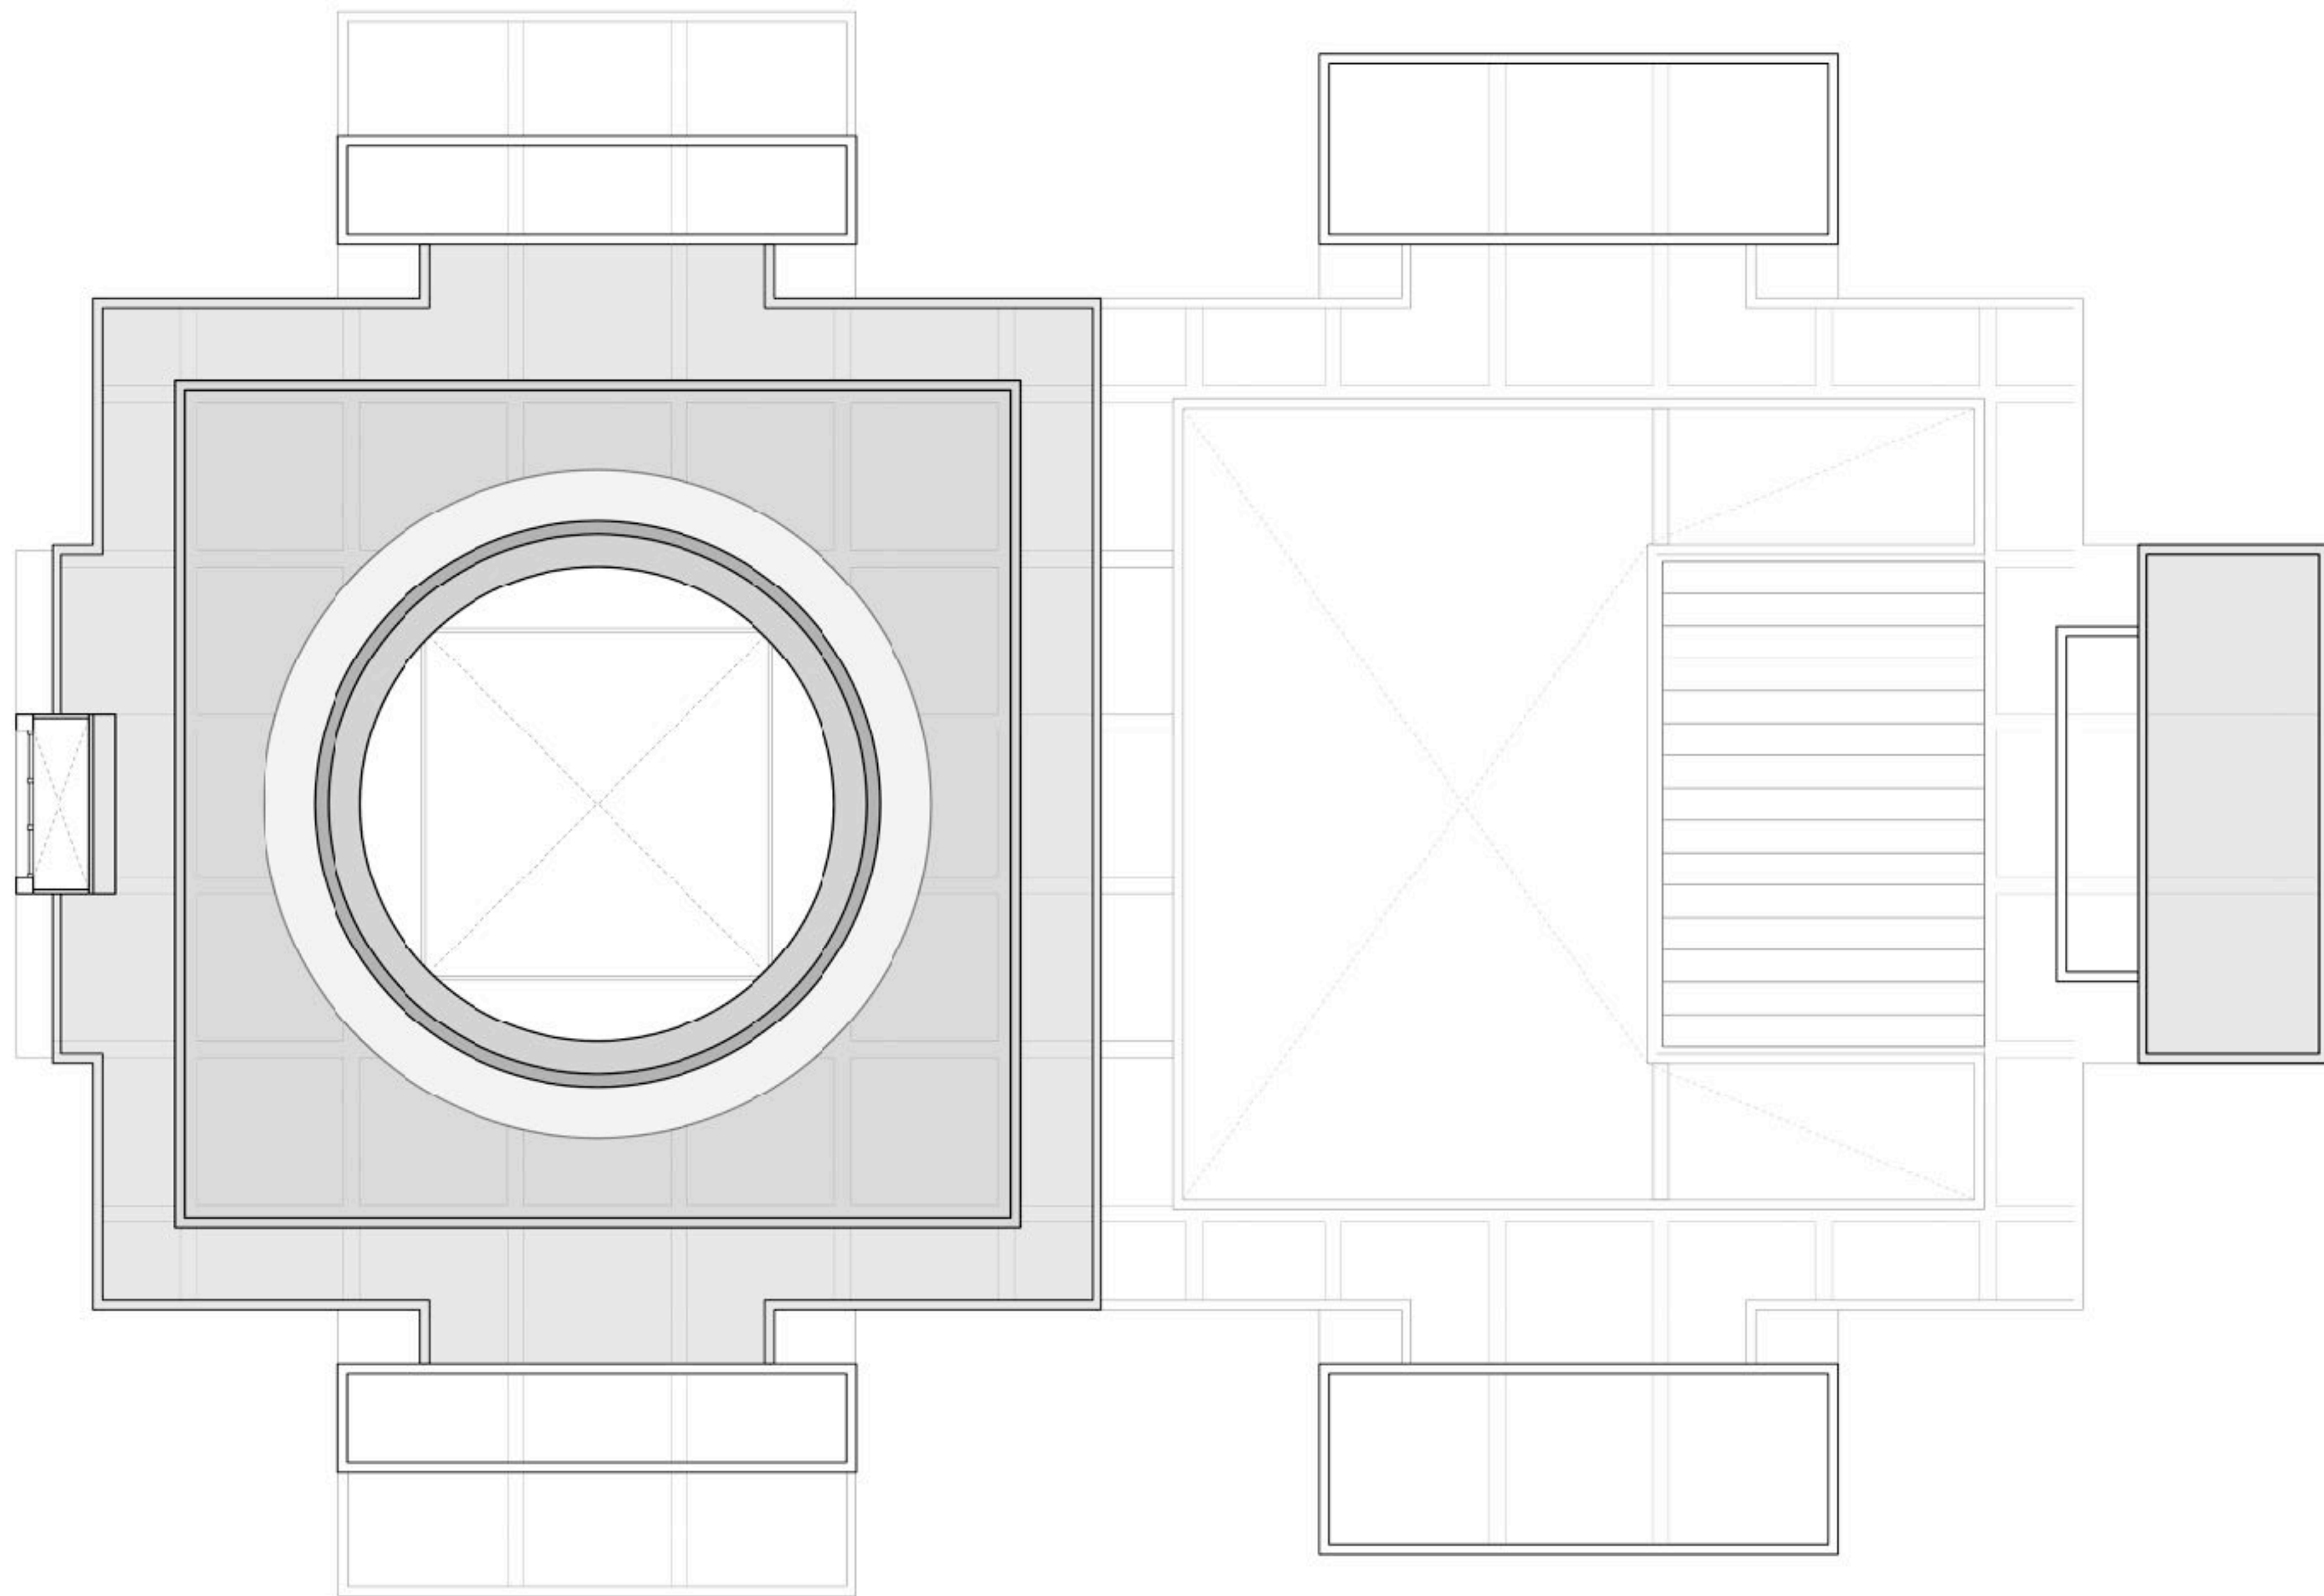

lower roof plan

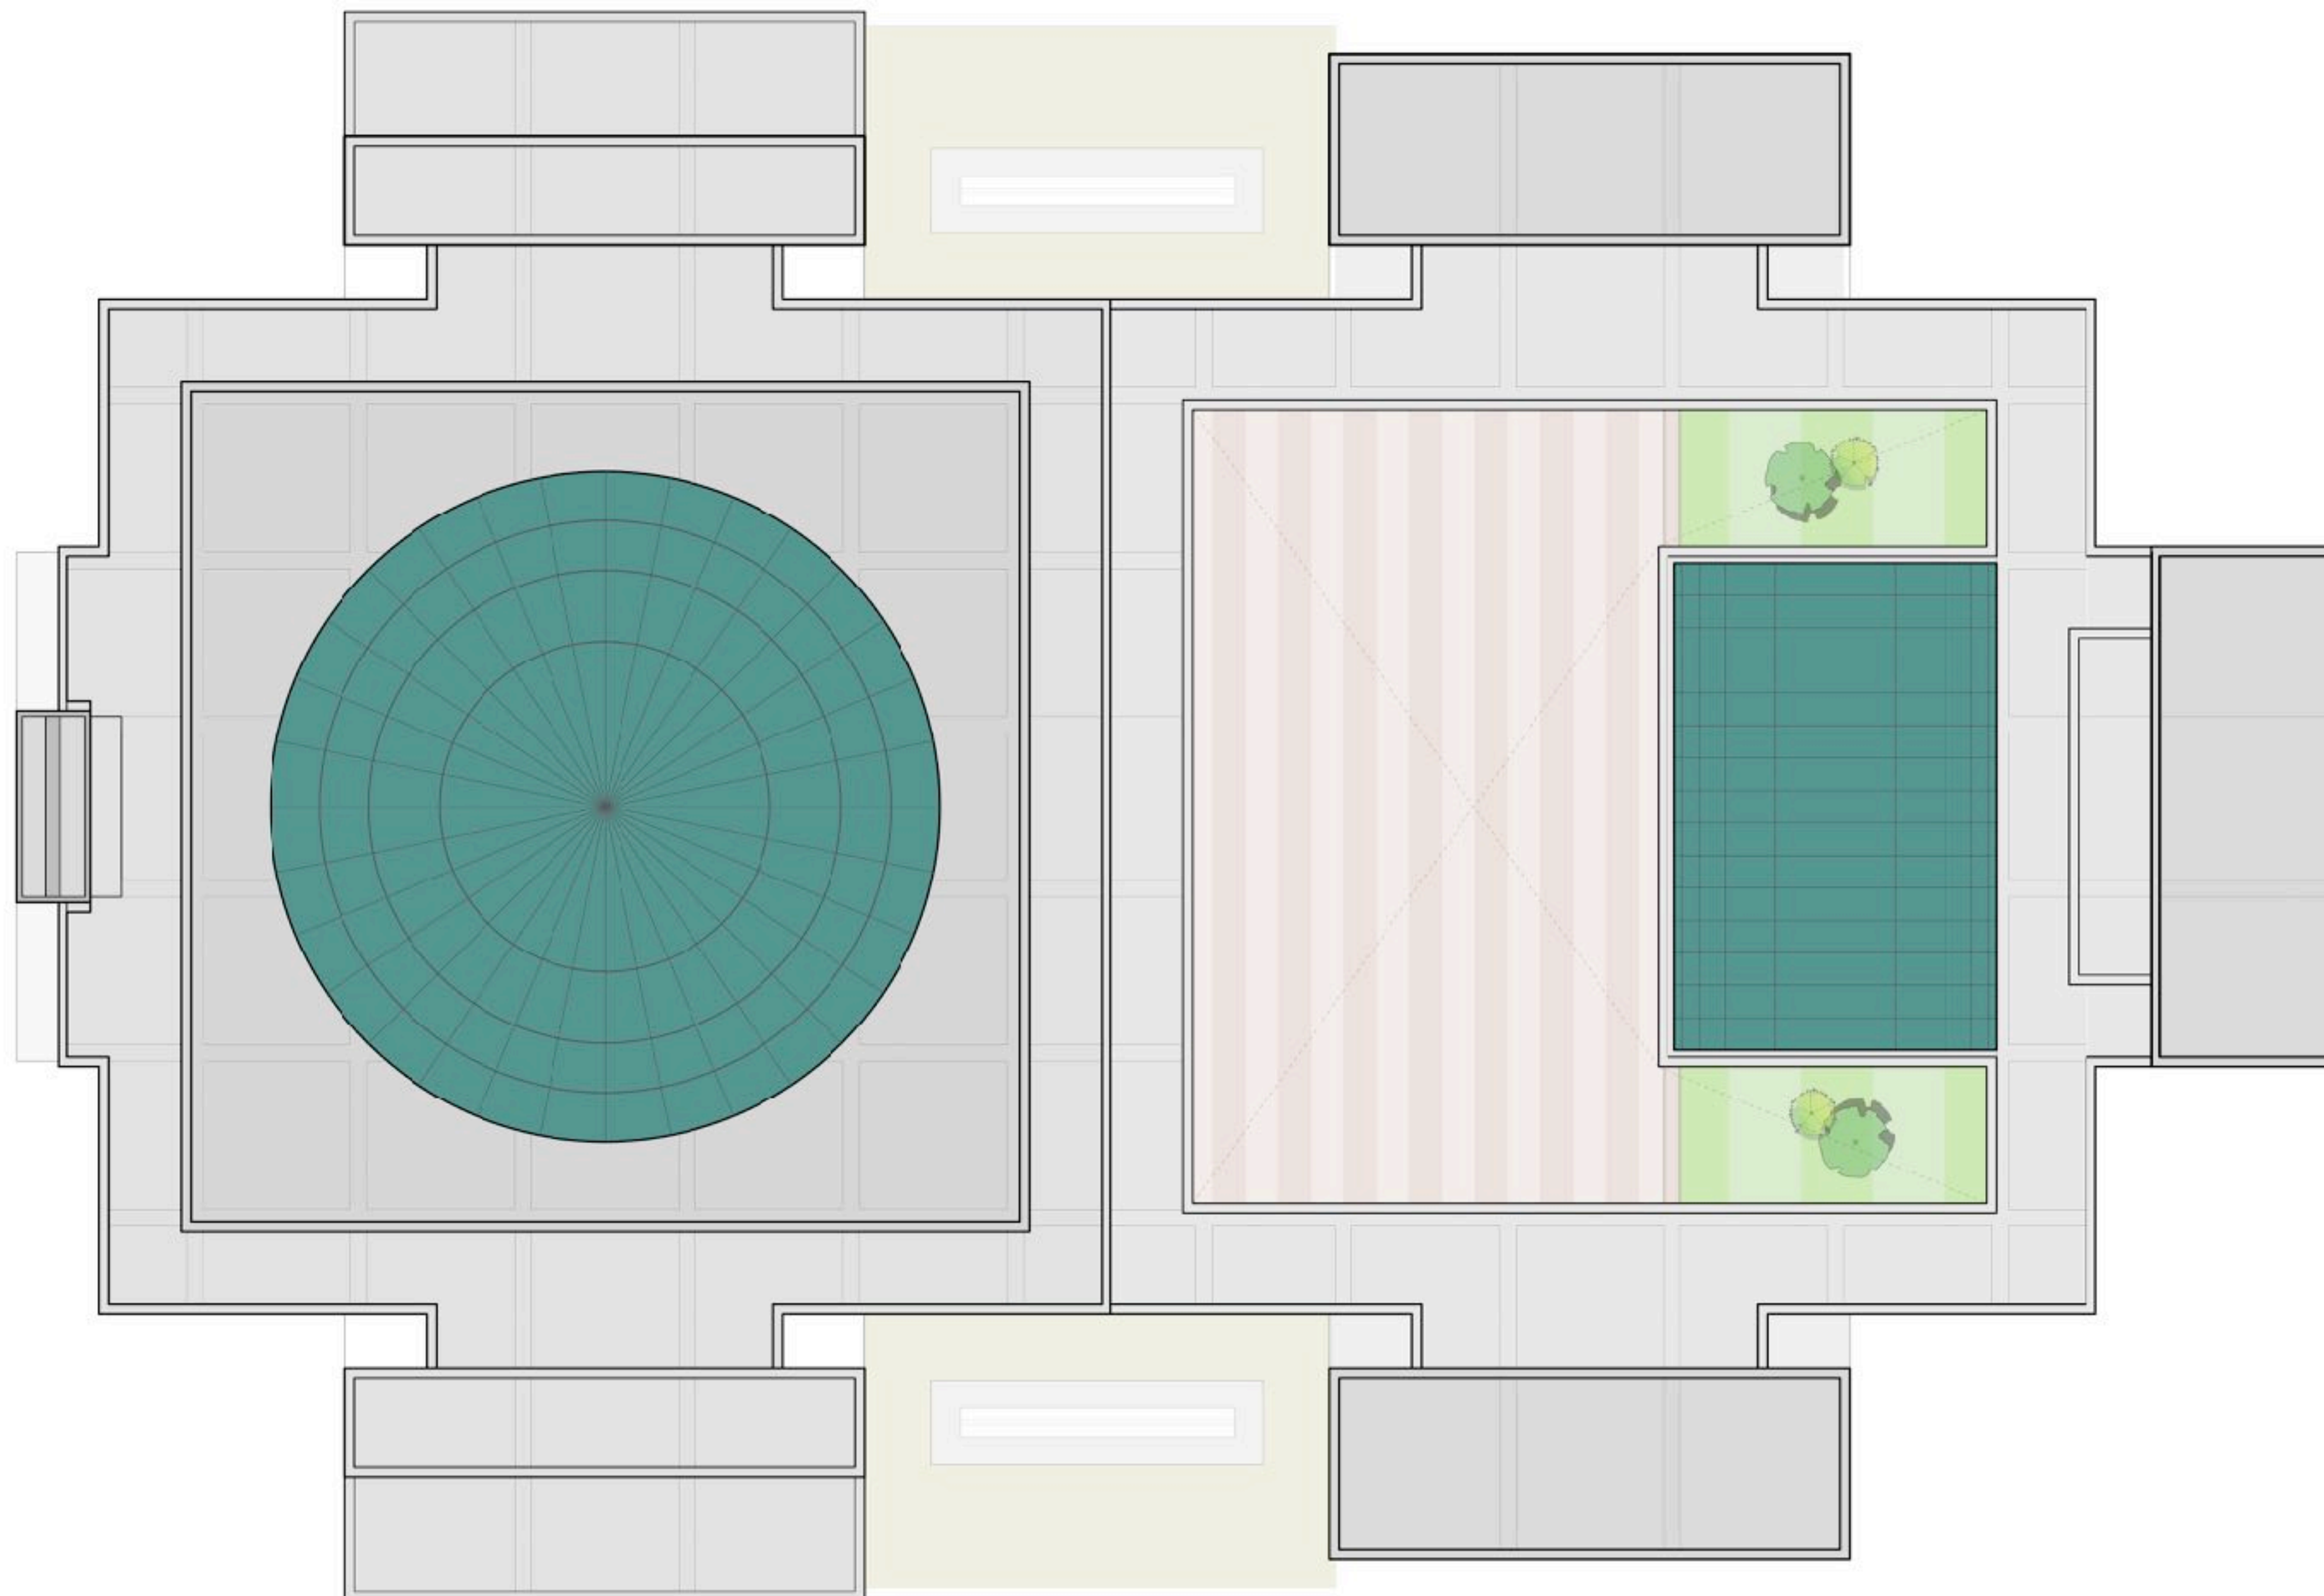

roof plan

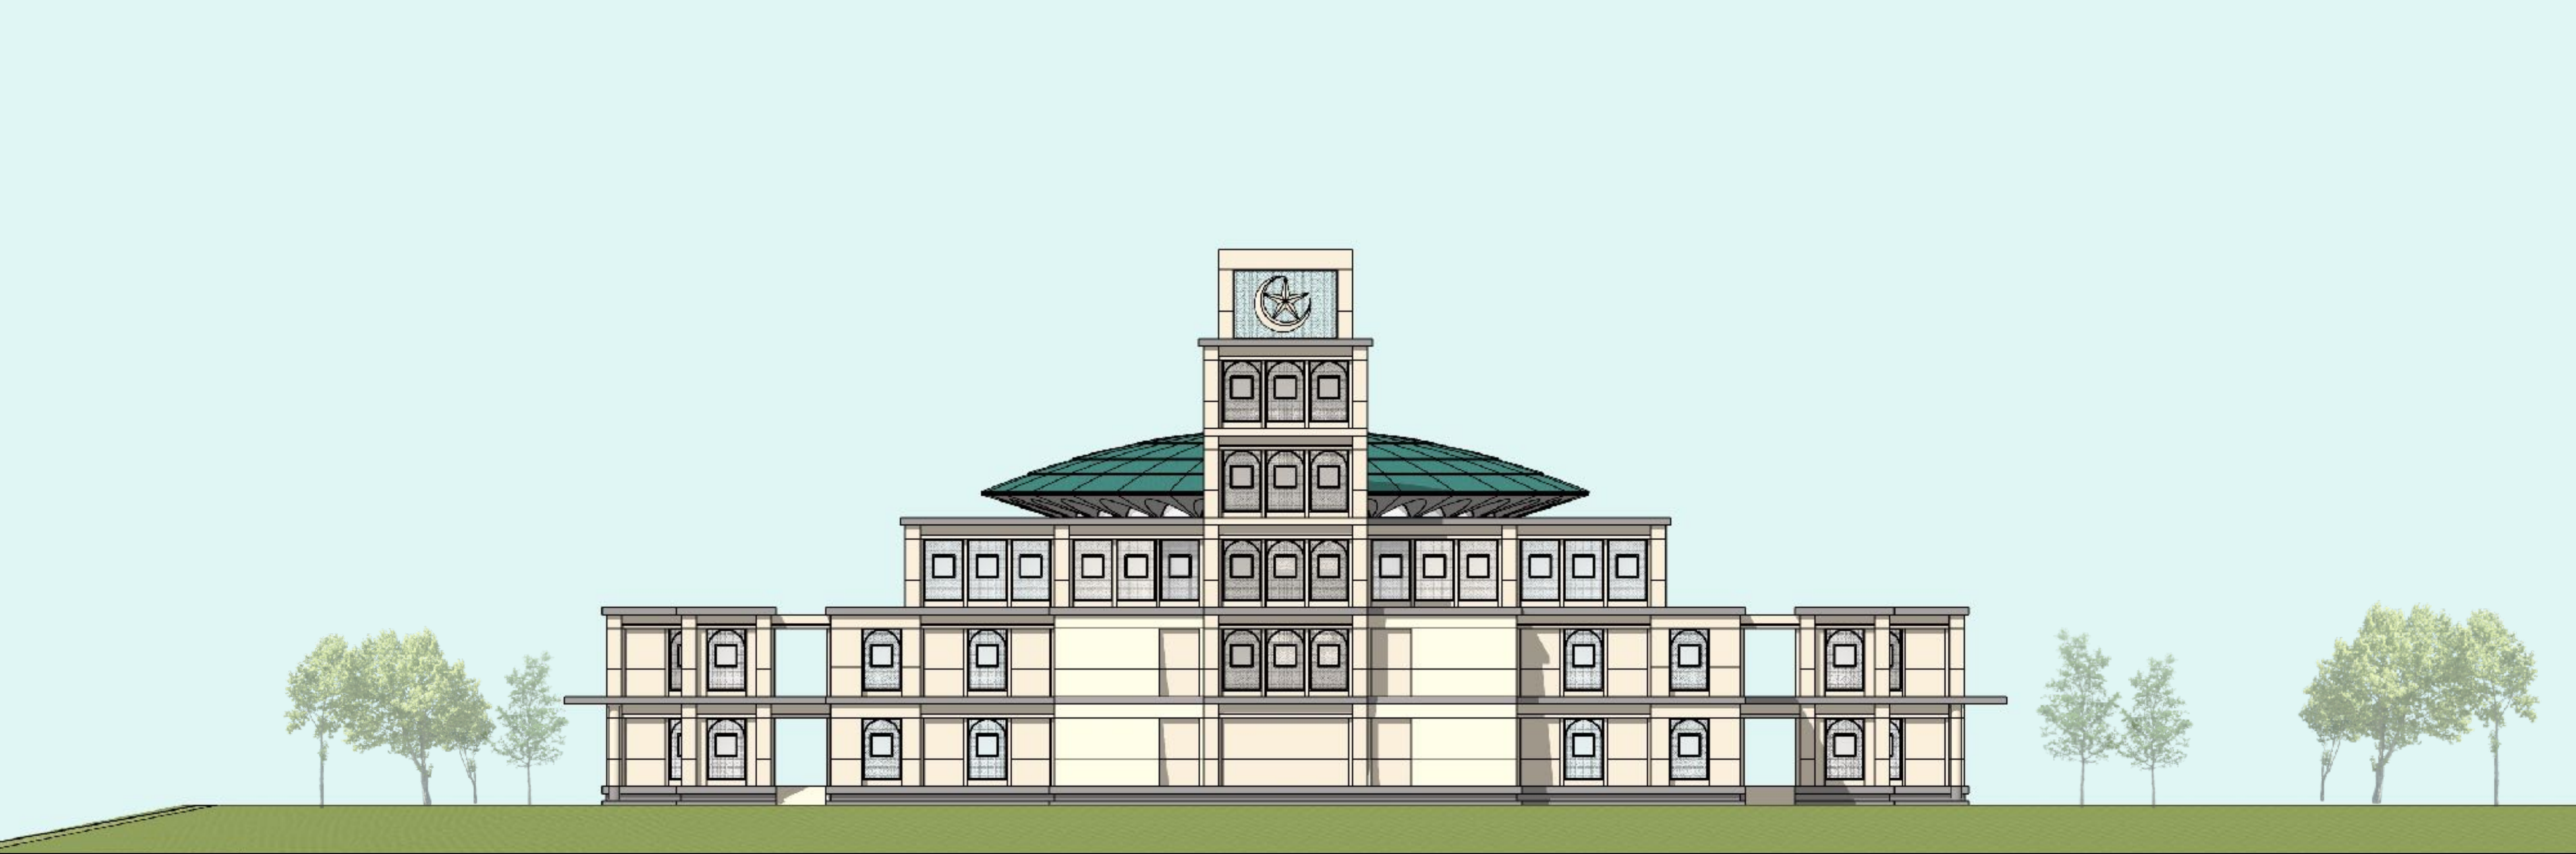

Left Elevation





Right Elevation




Front Elevation




Rear Elevation

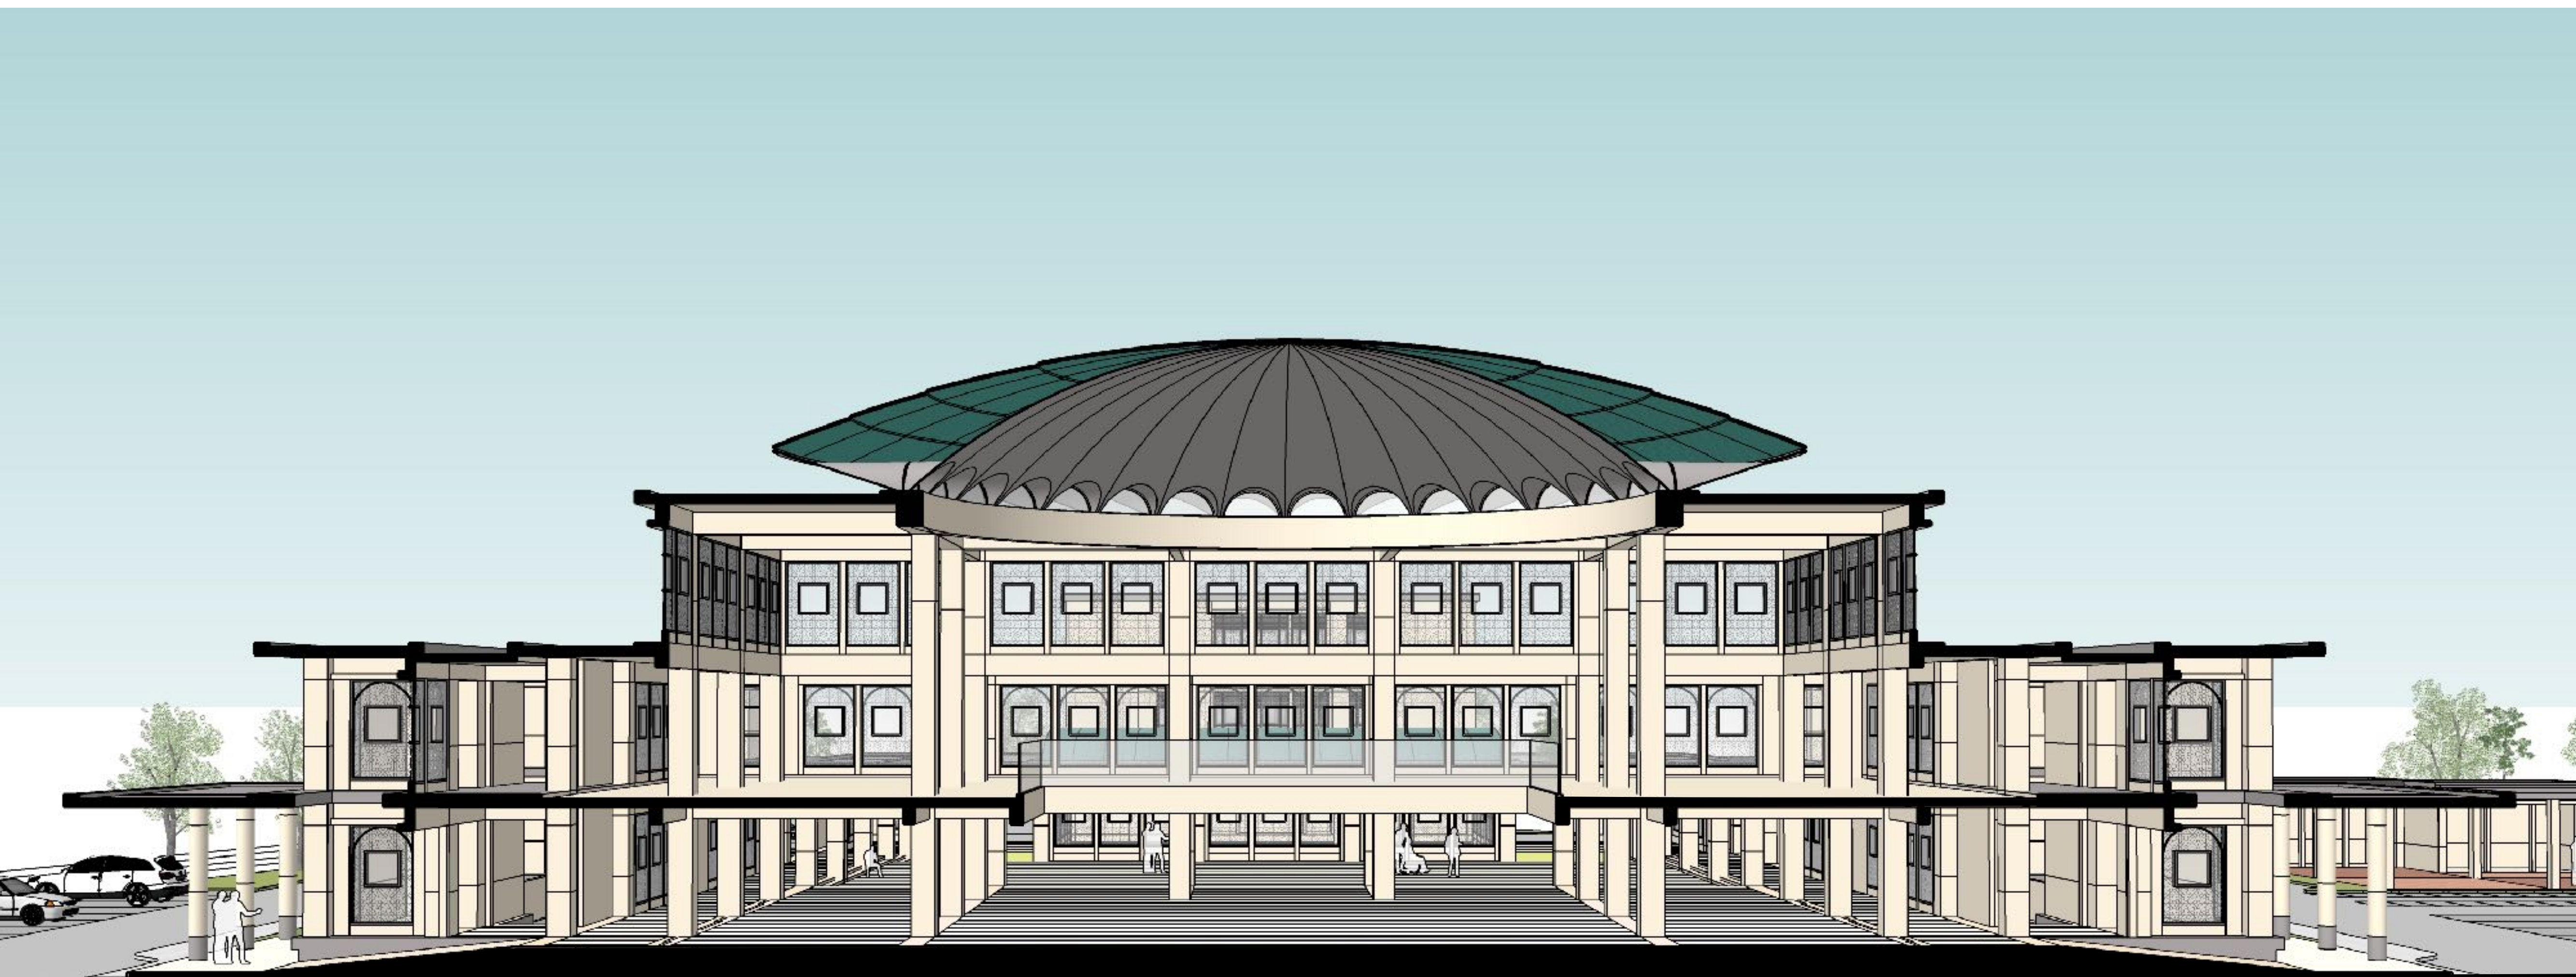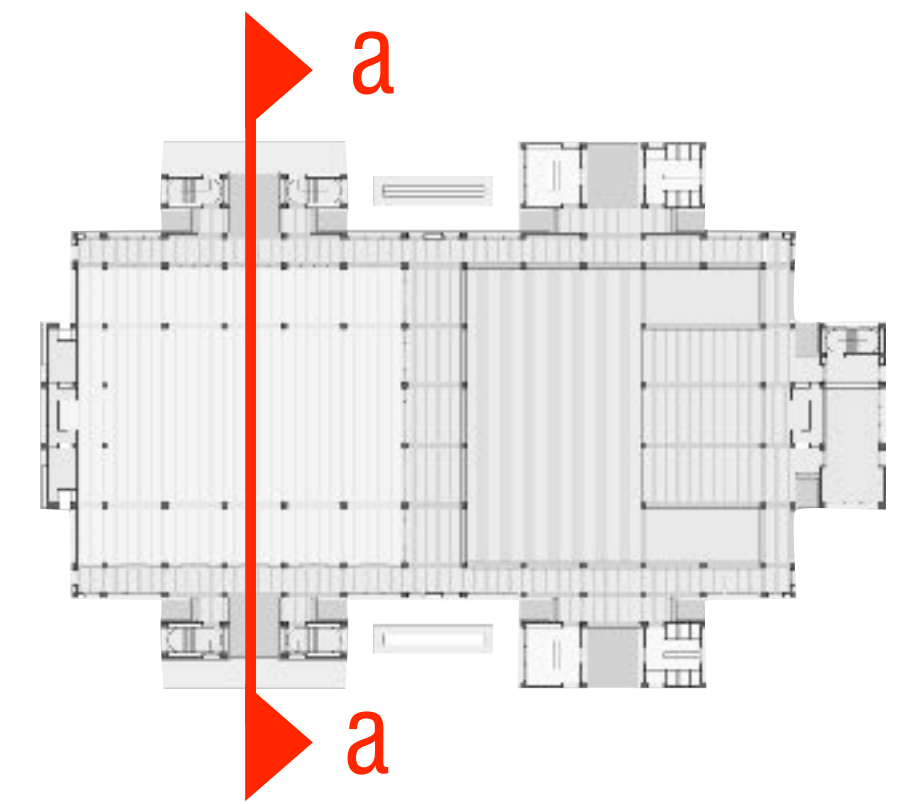

cross section

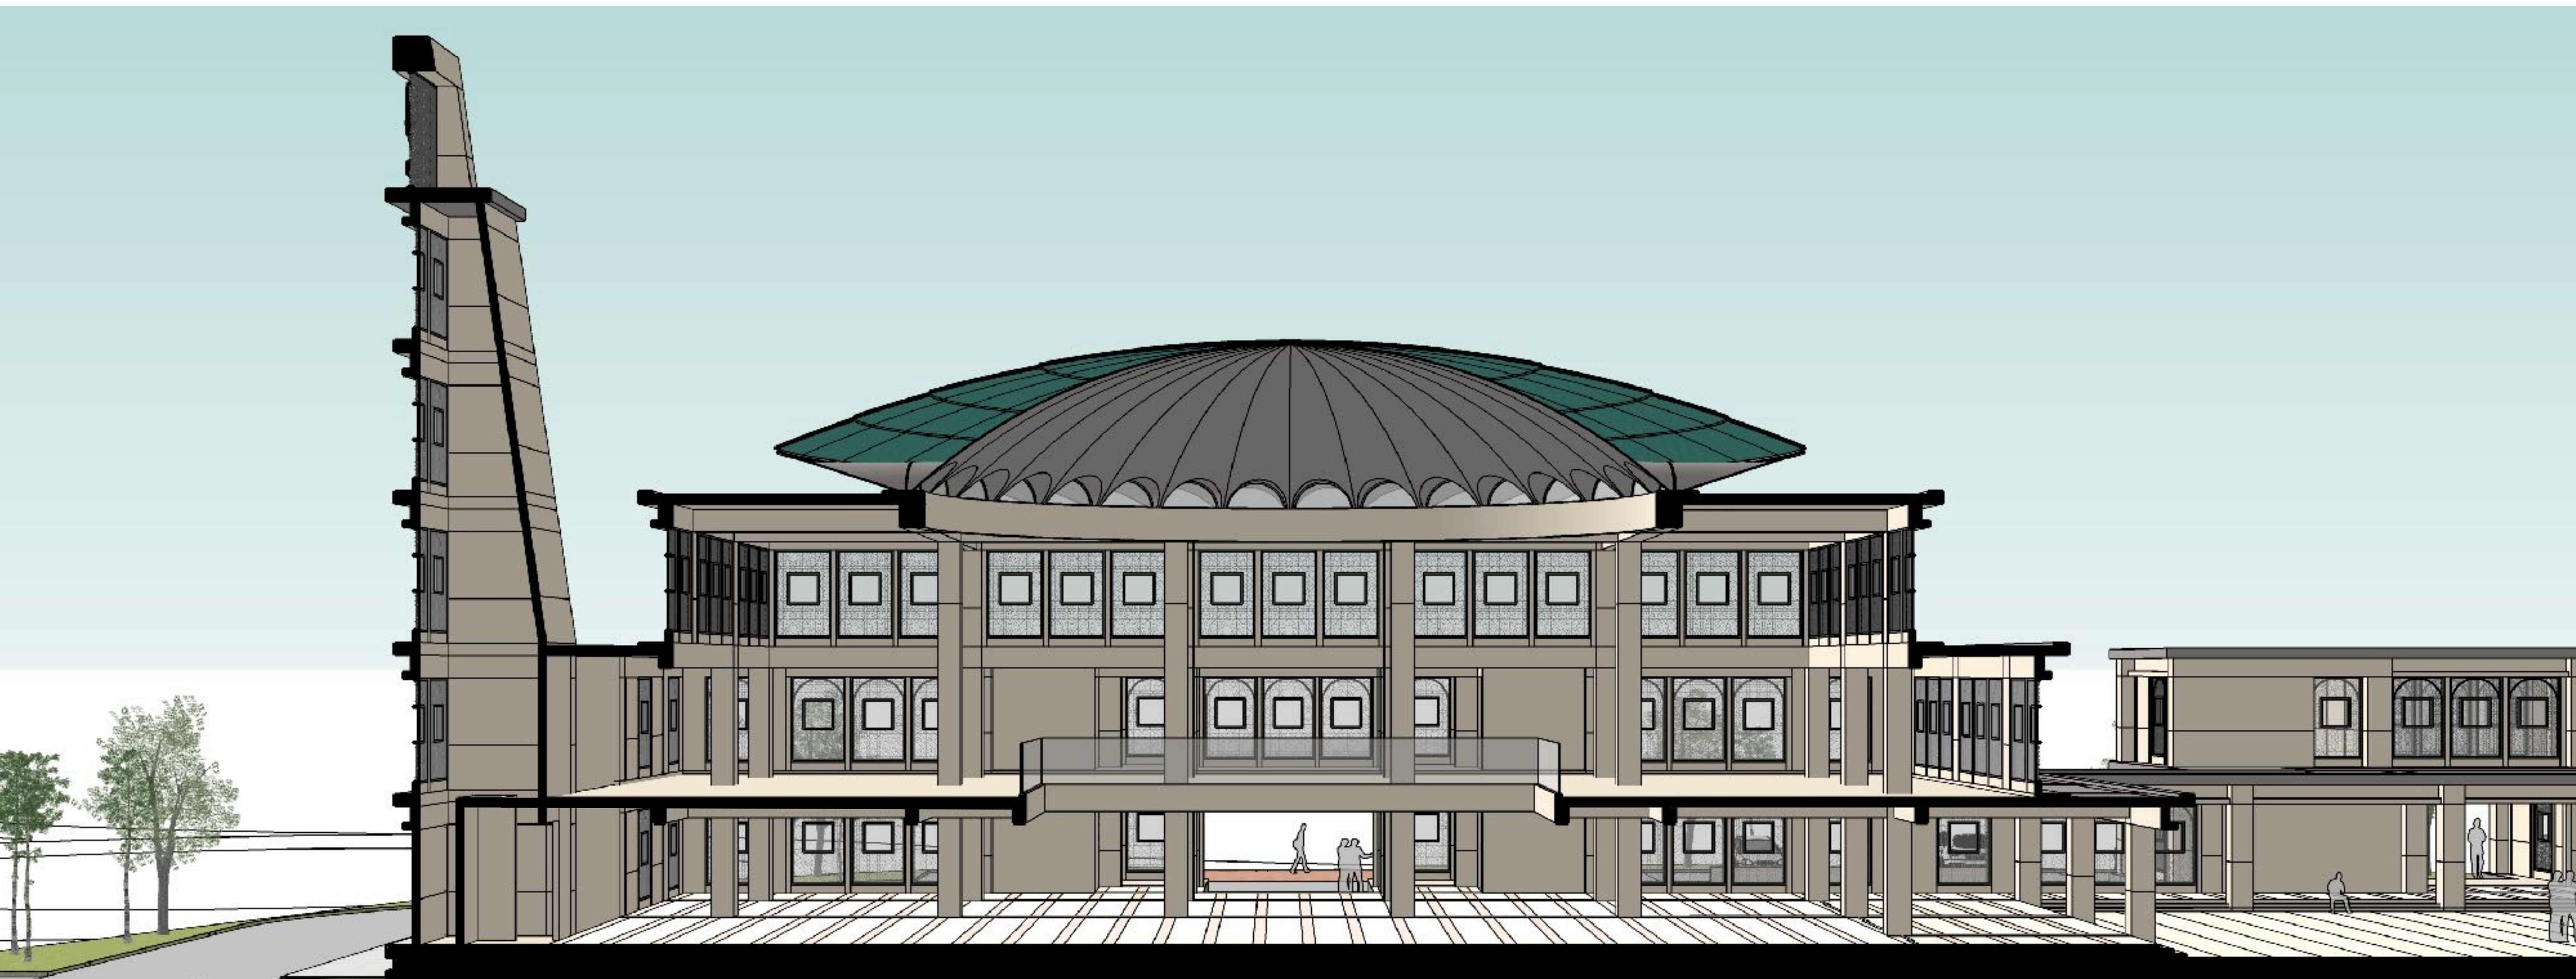



longitudinal section

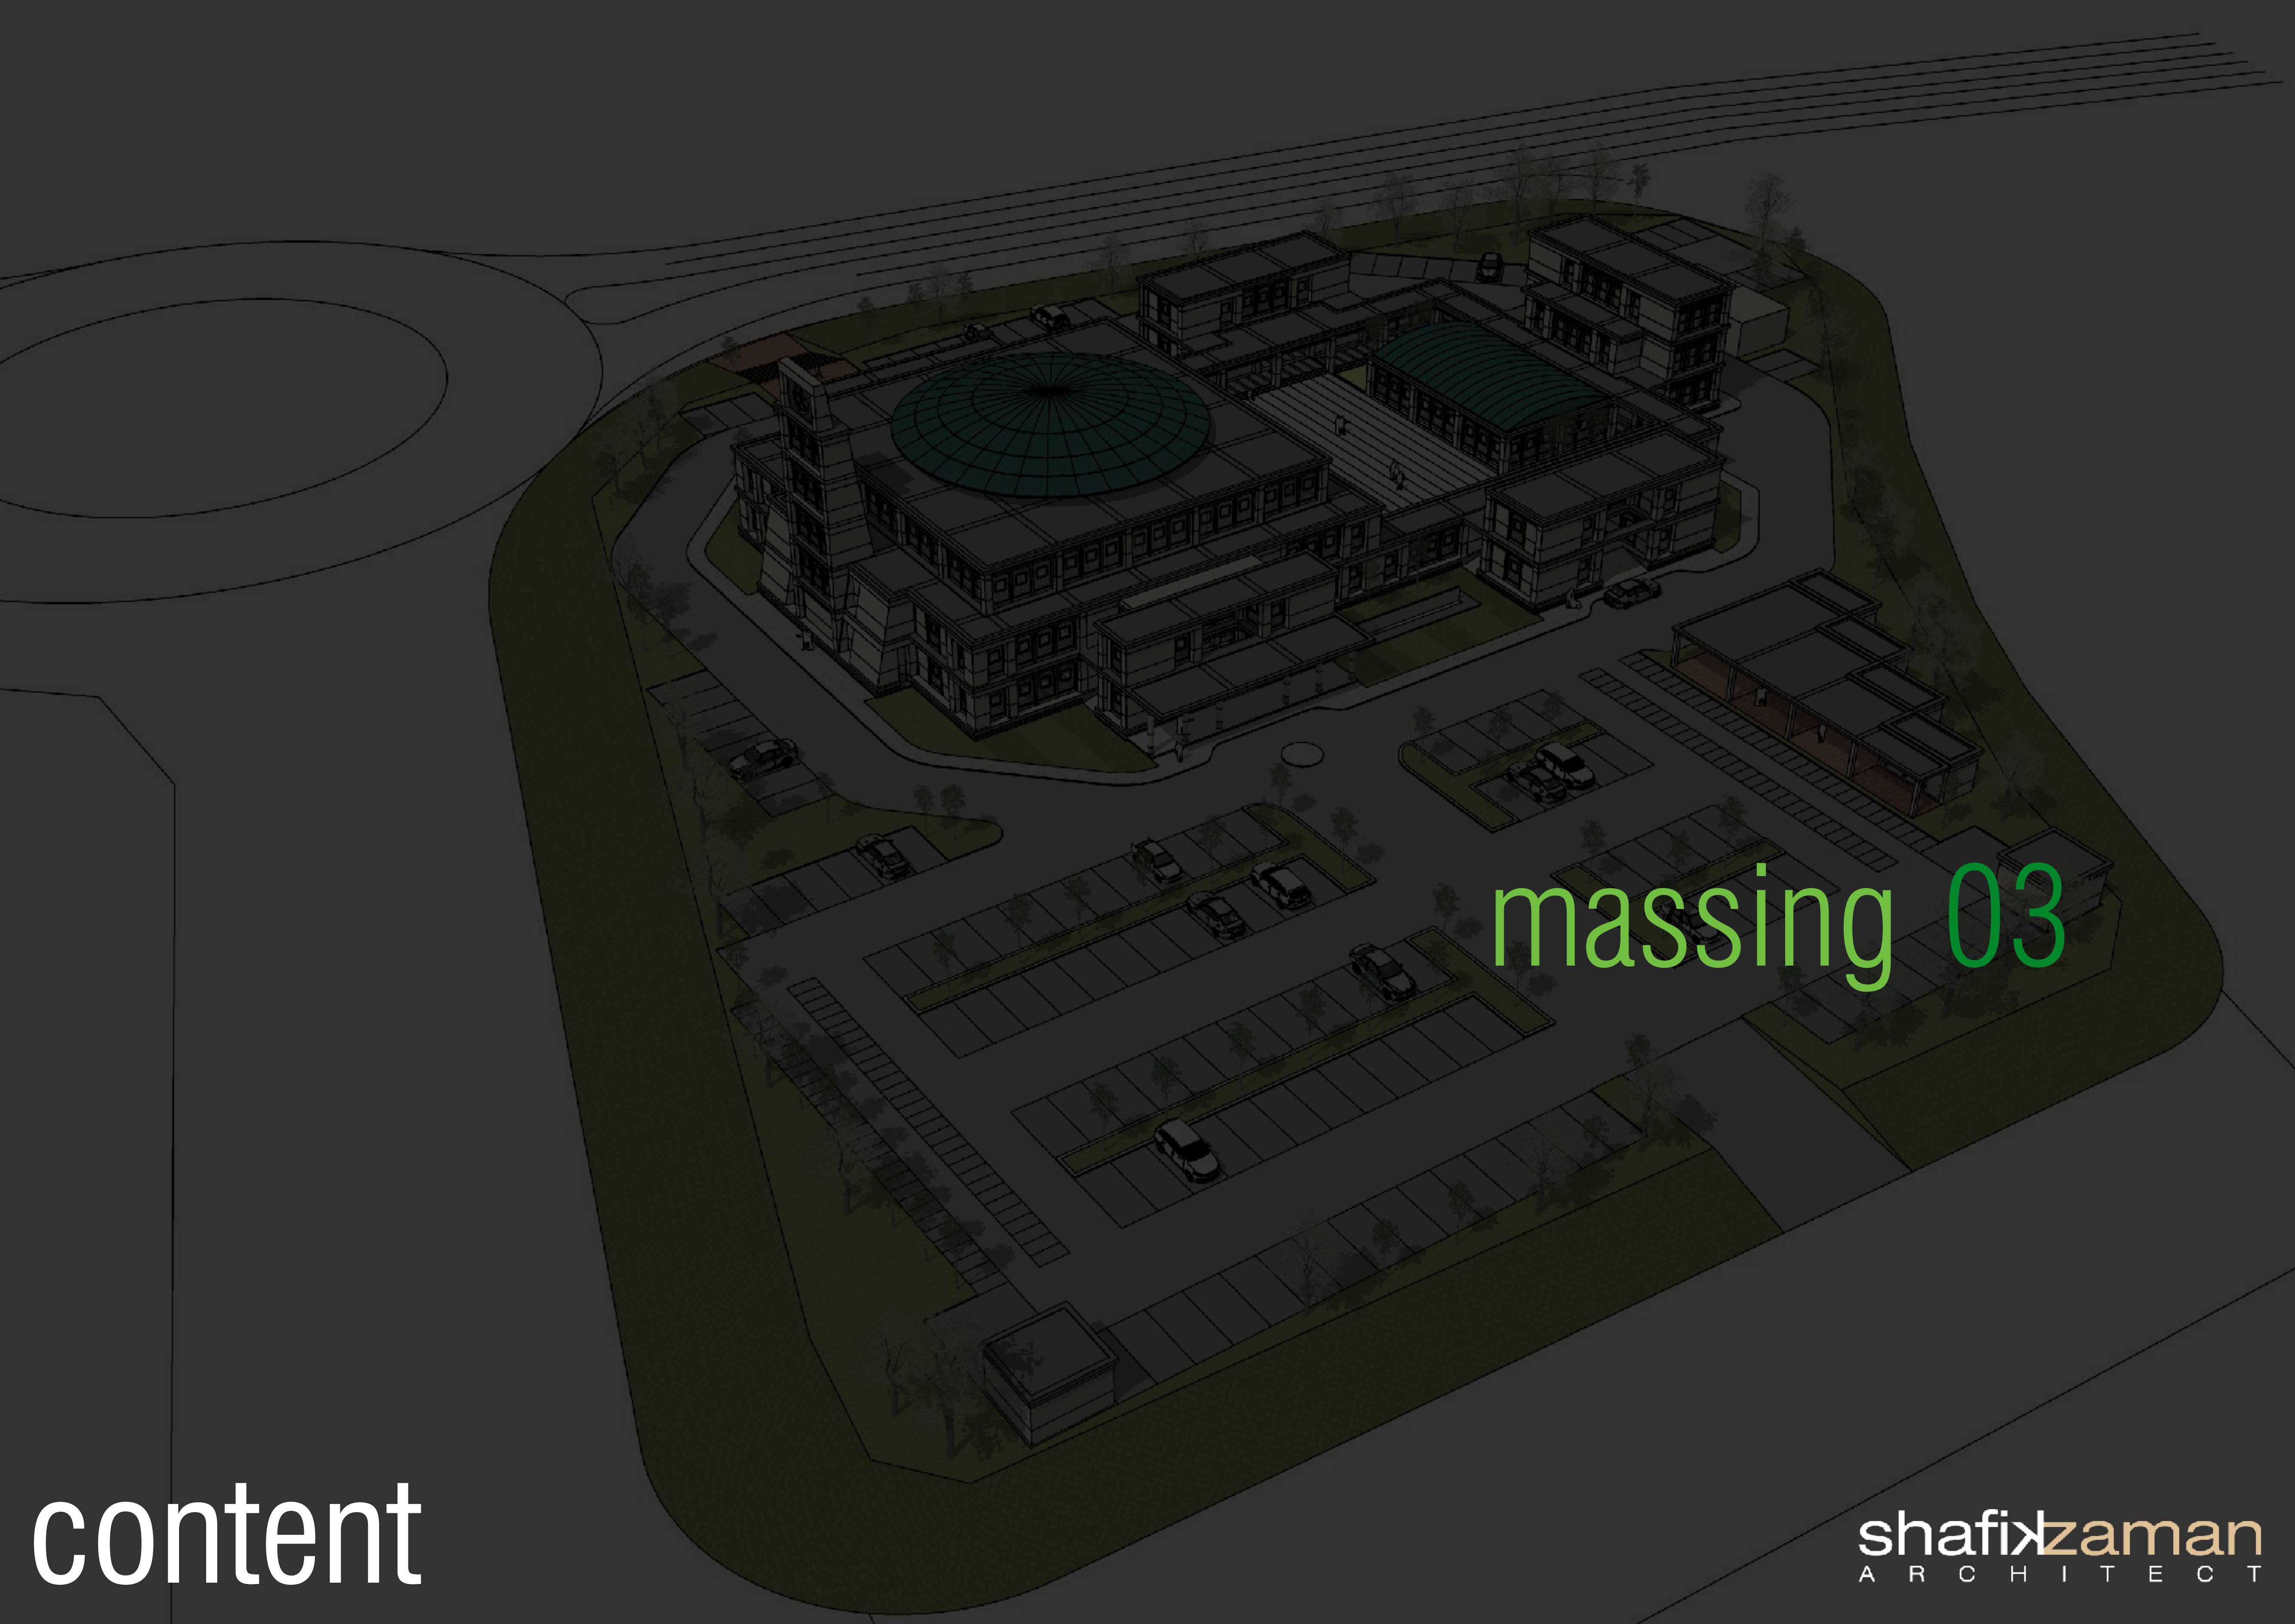


massing 03

content

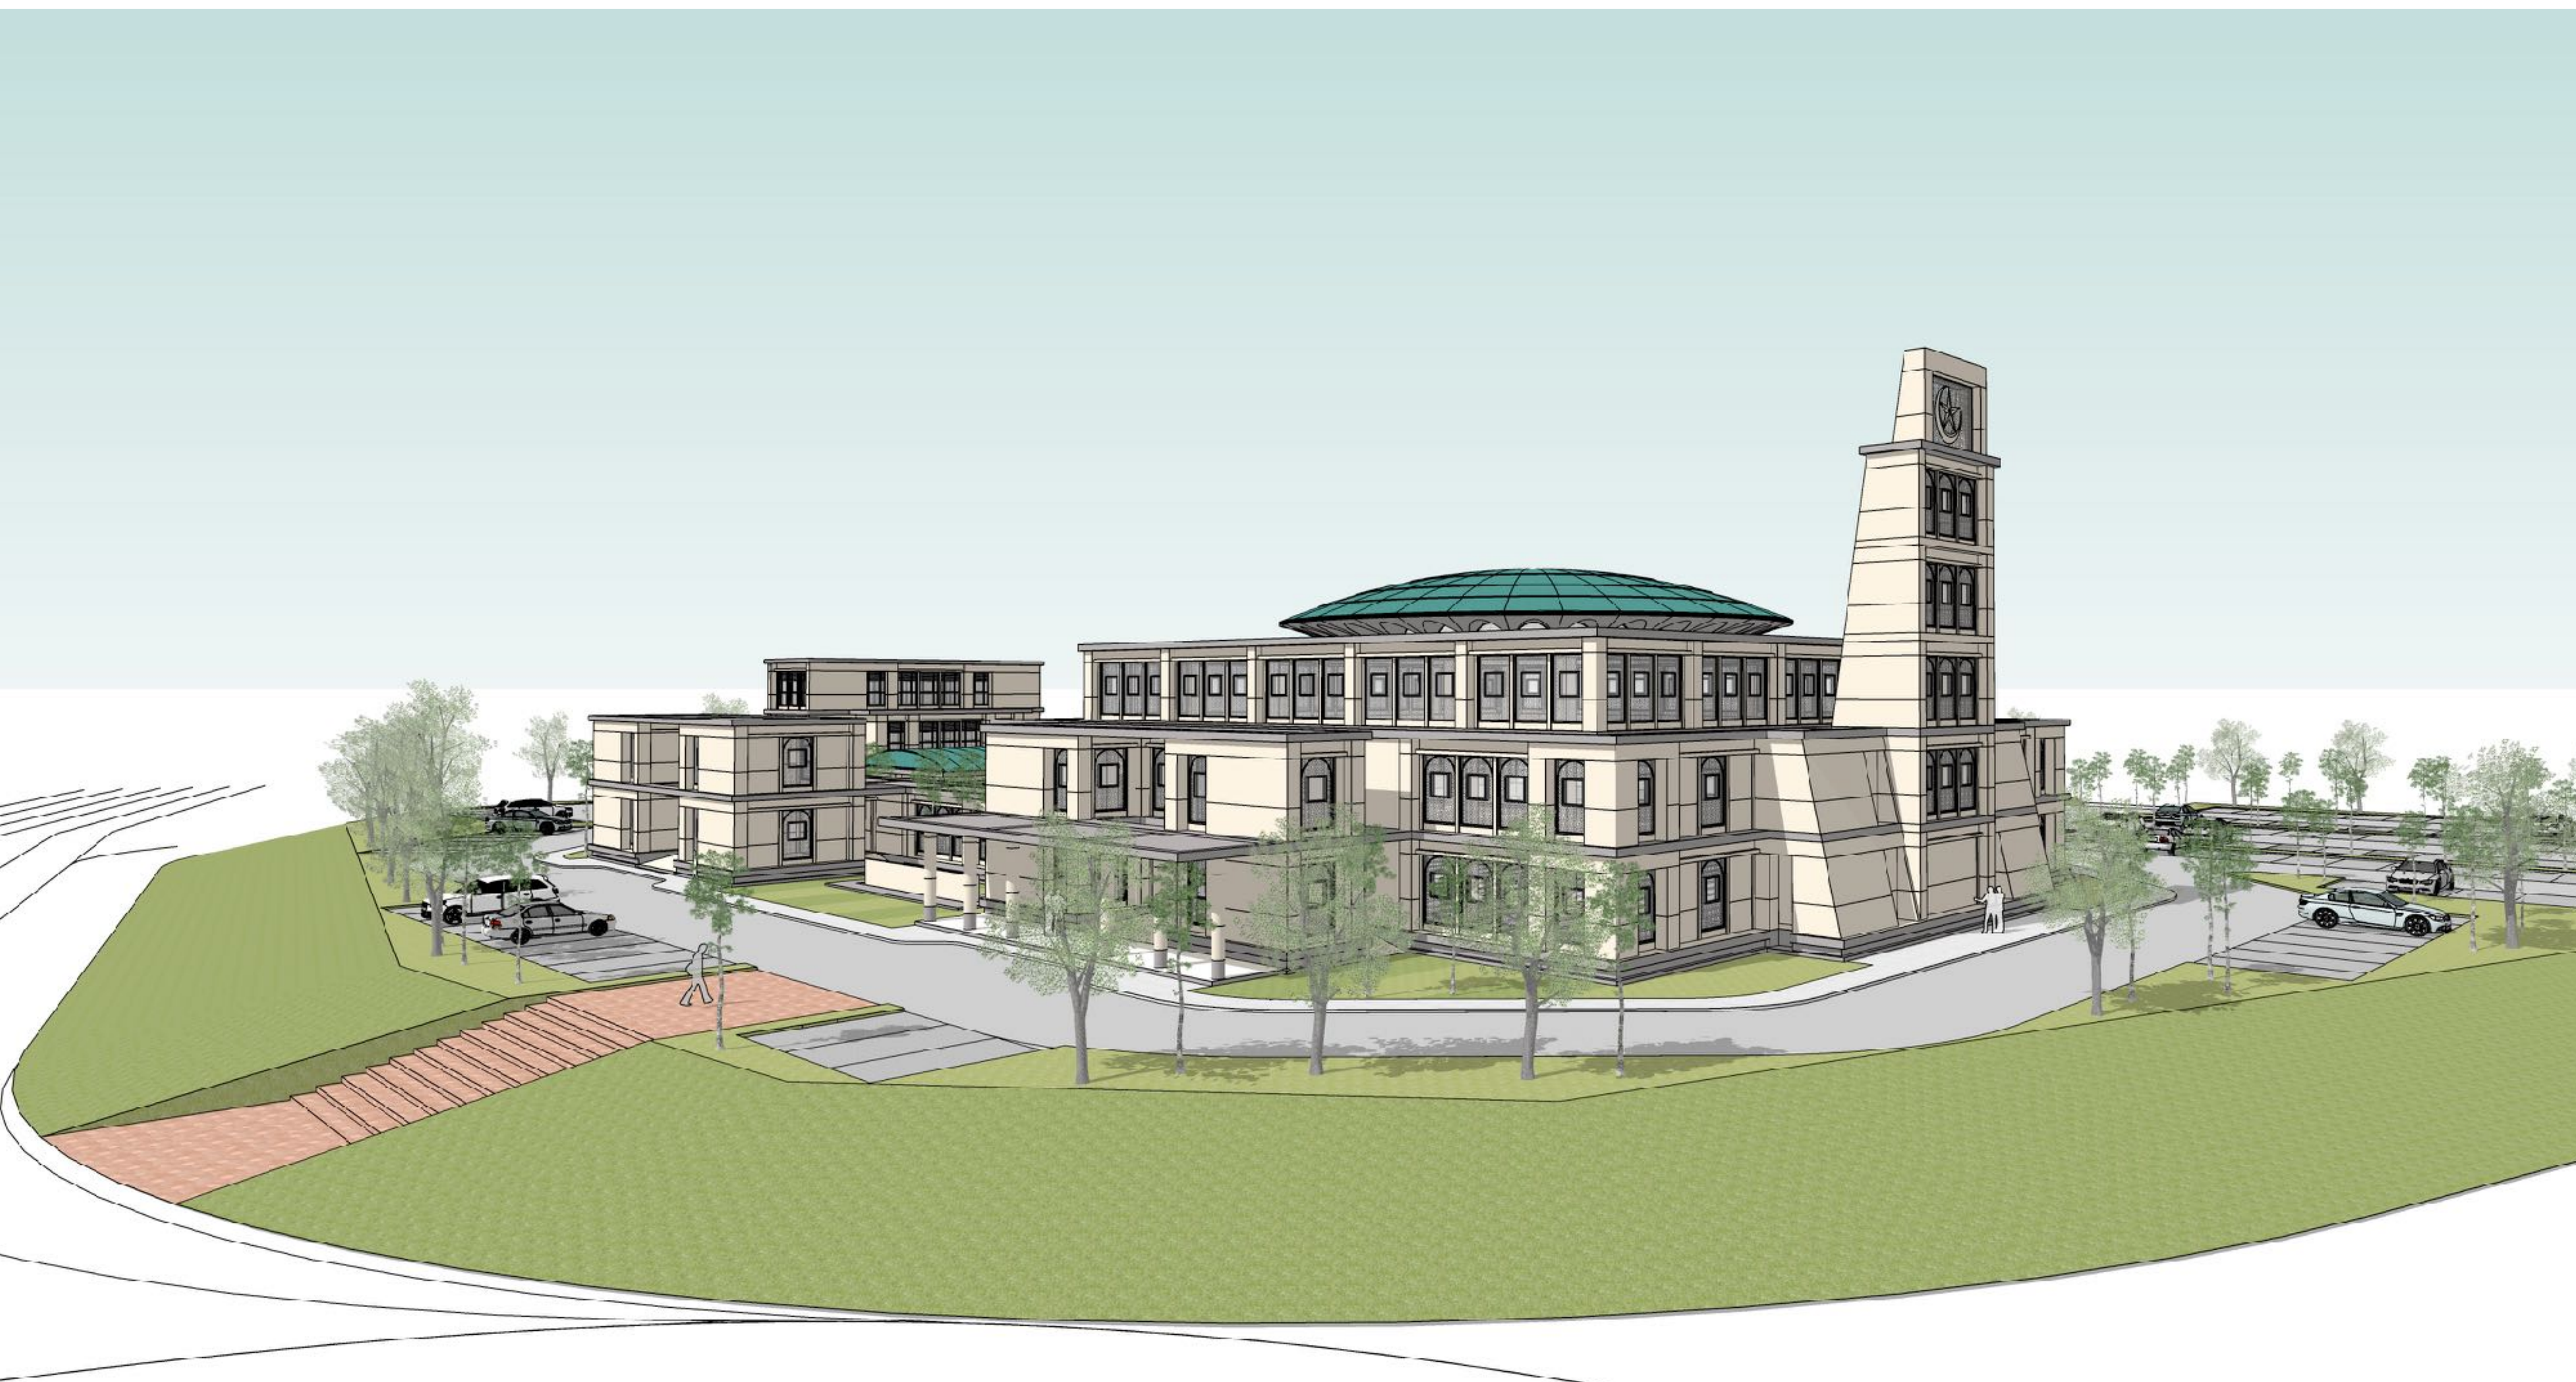

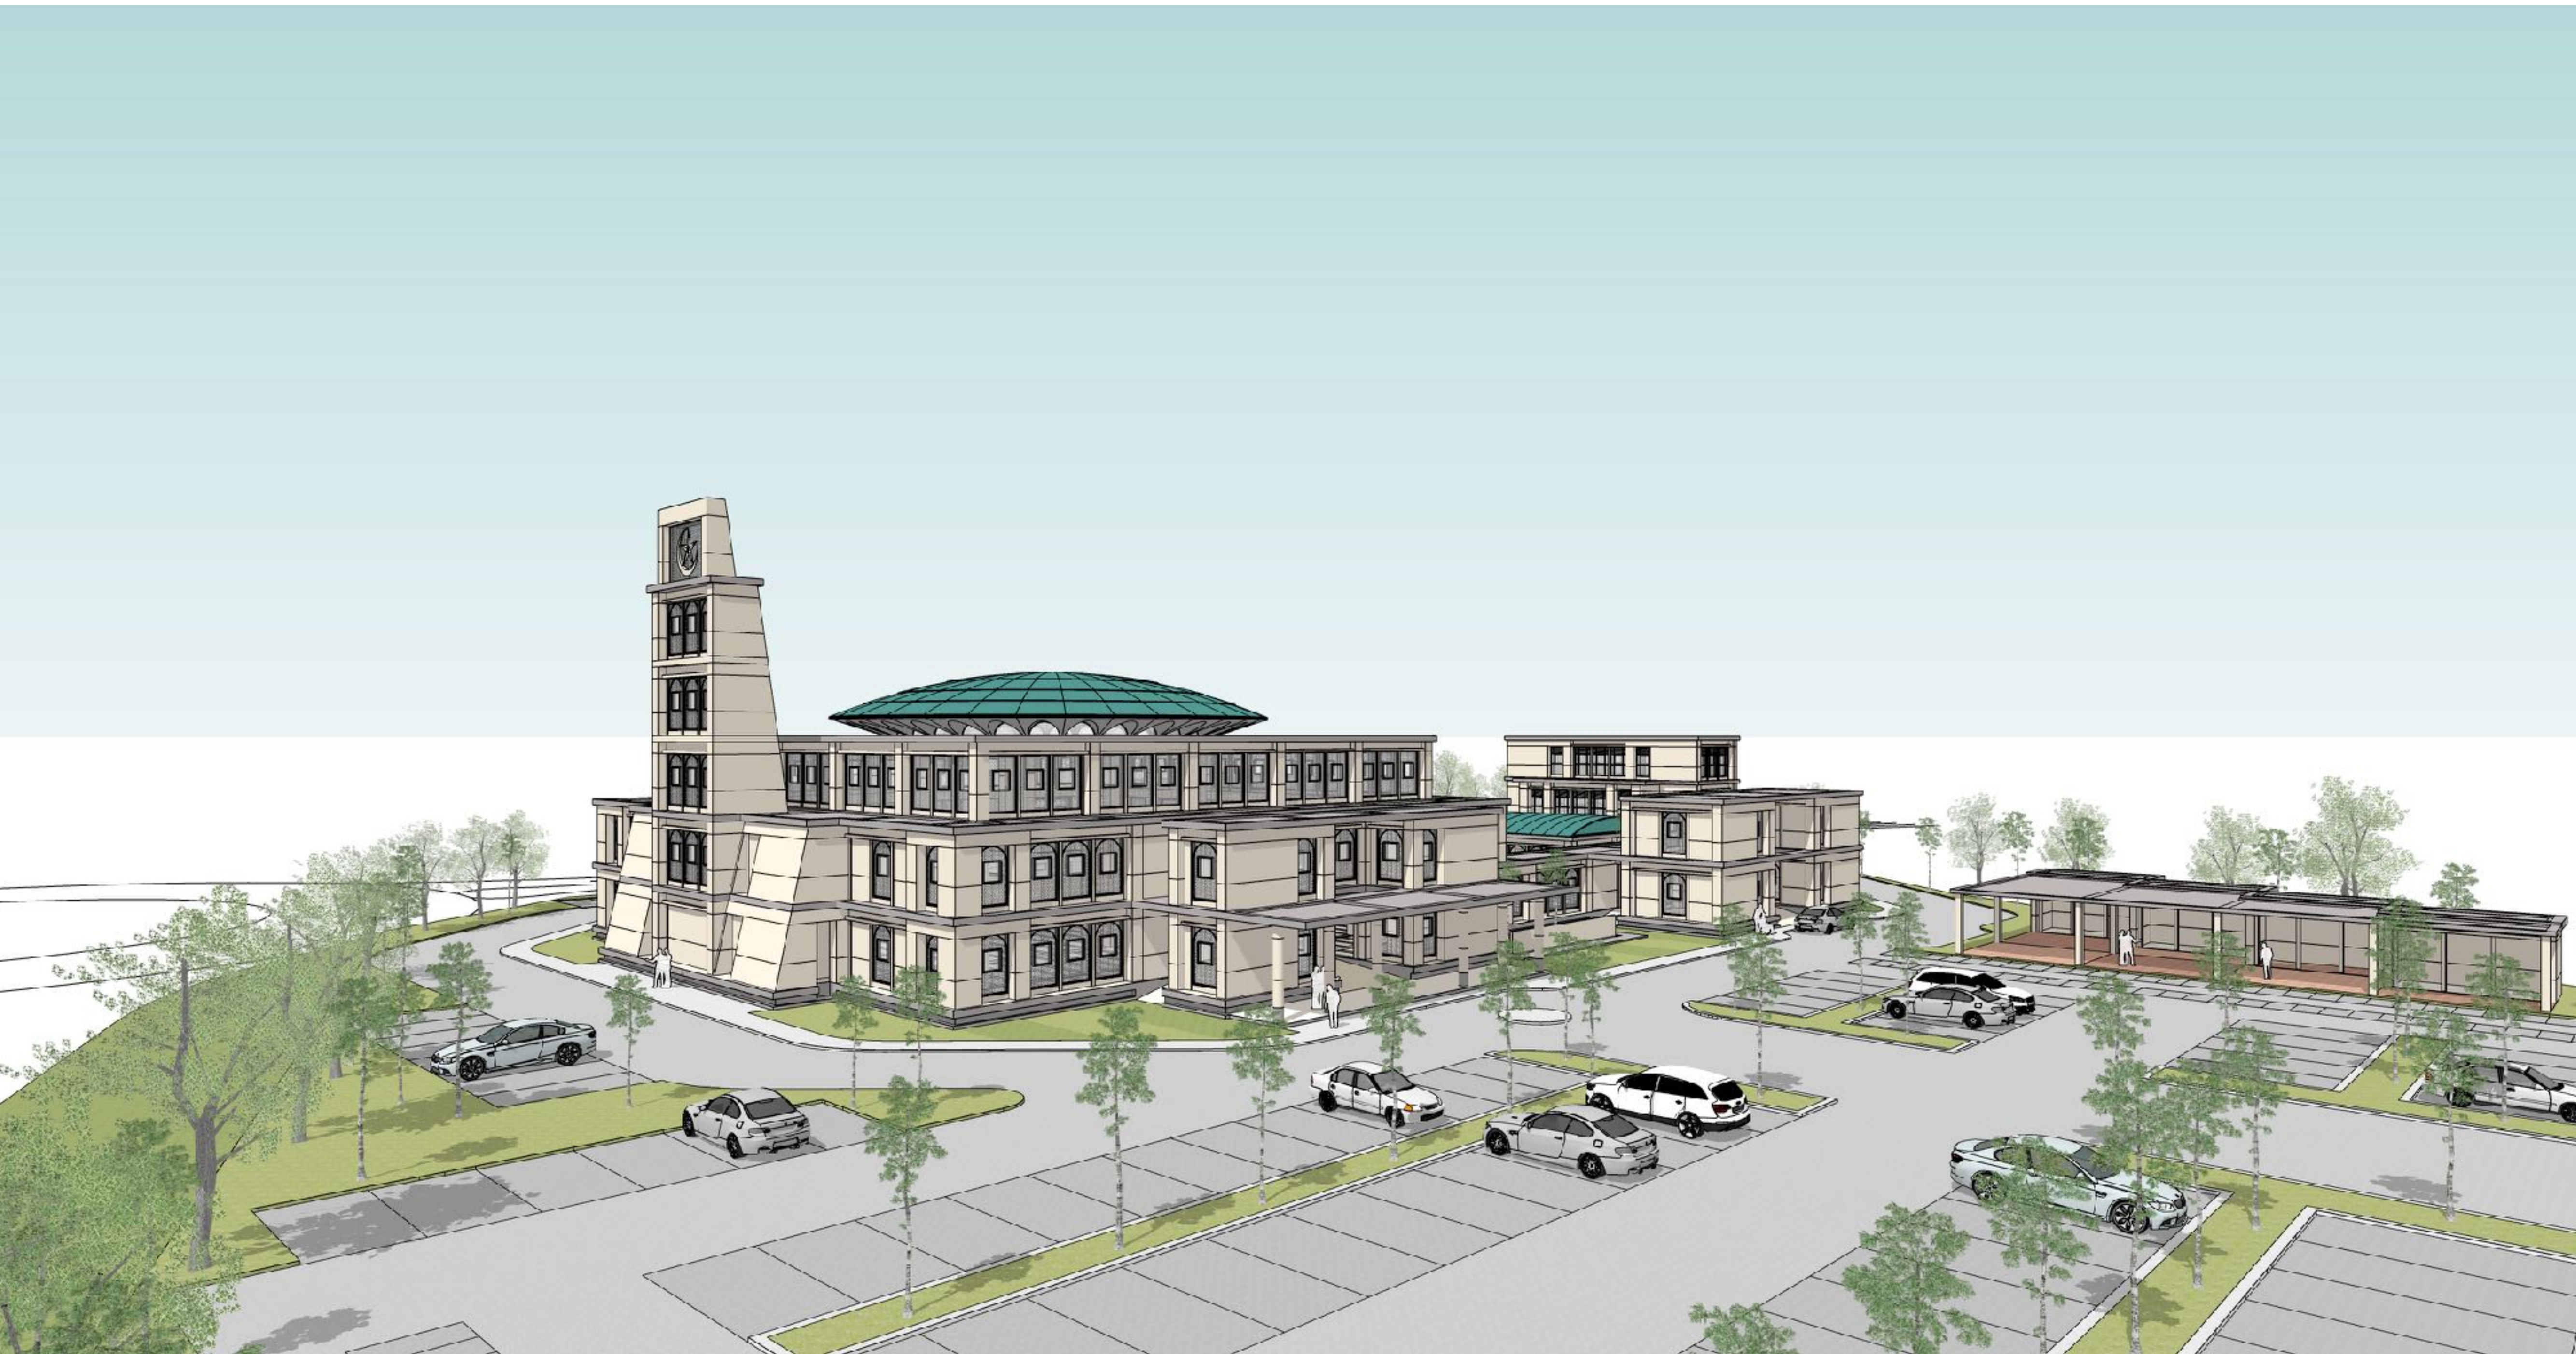



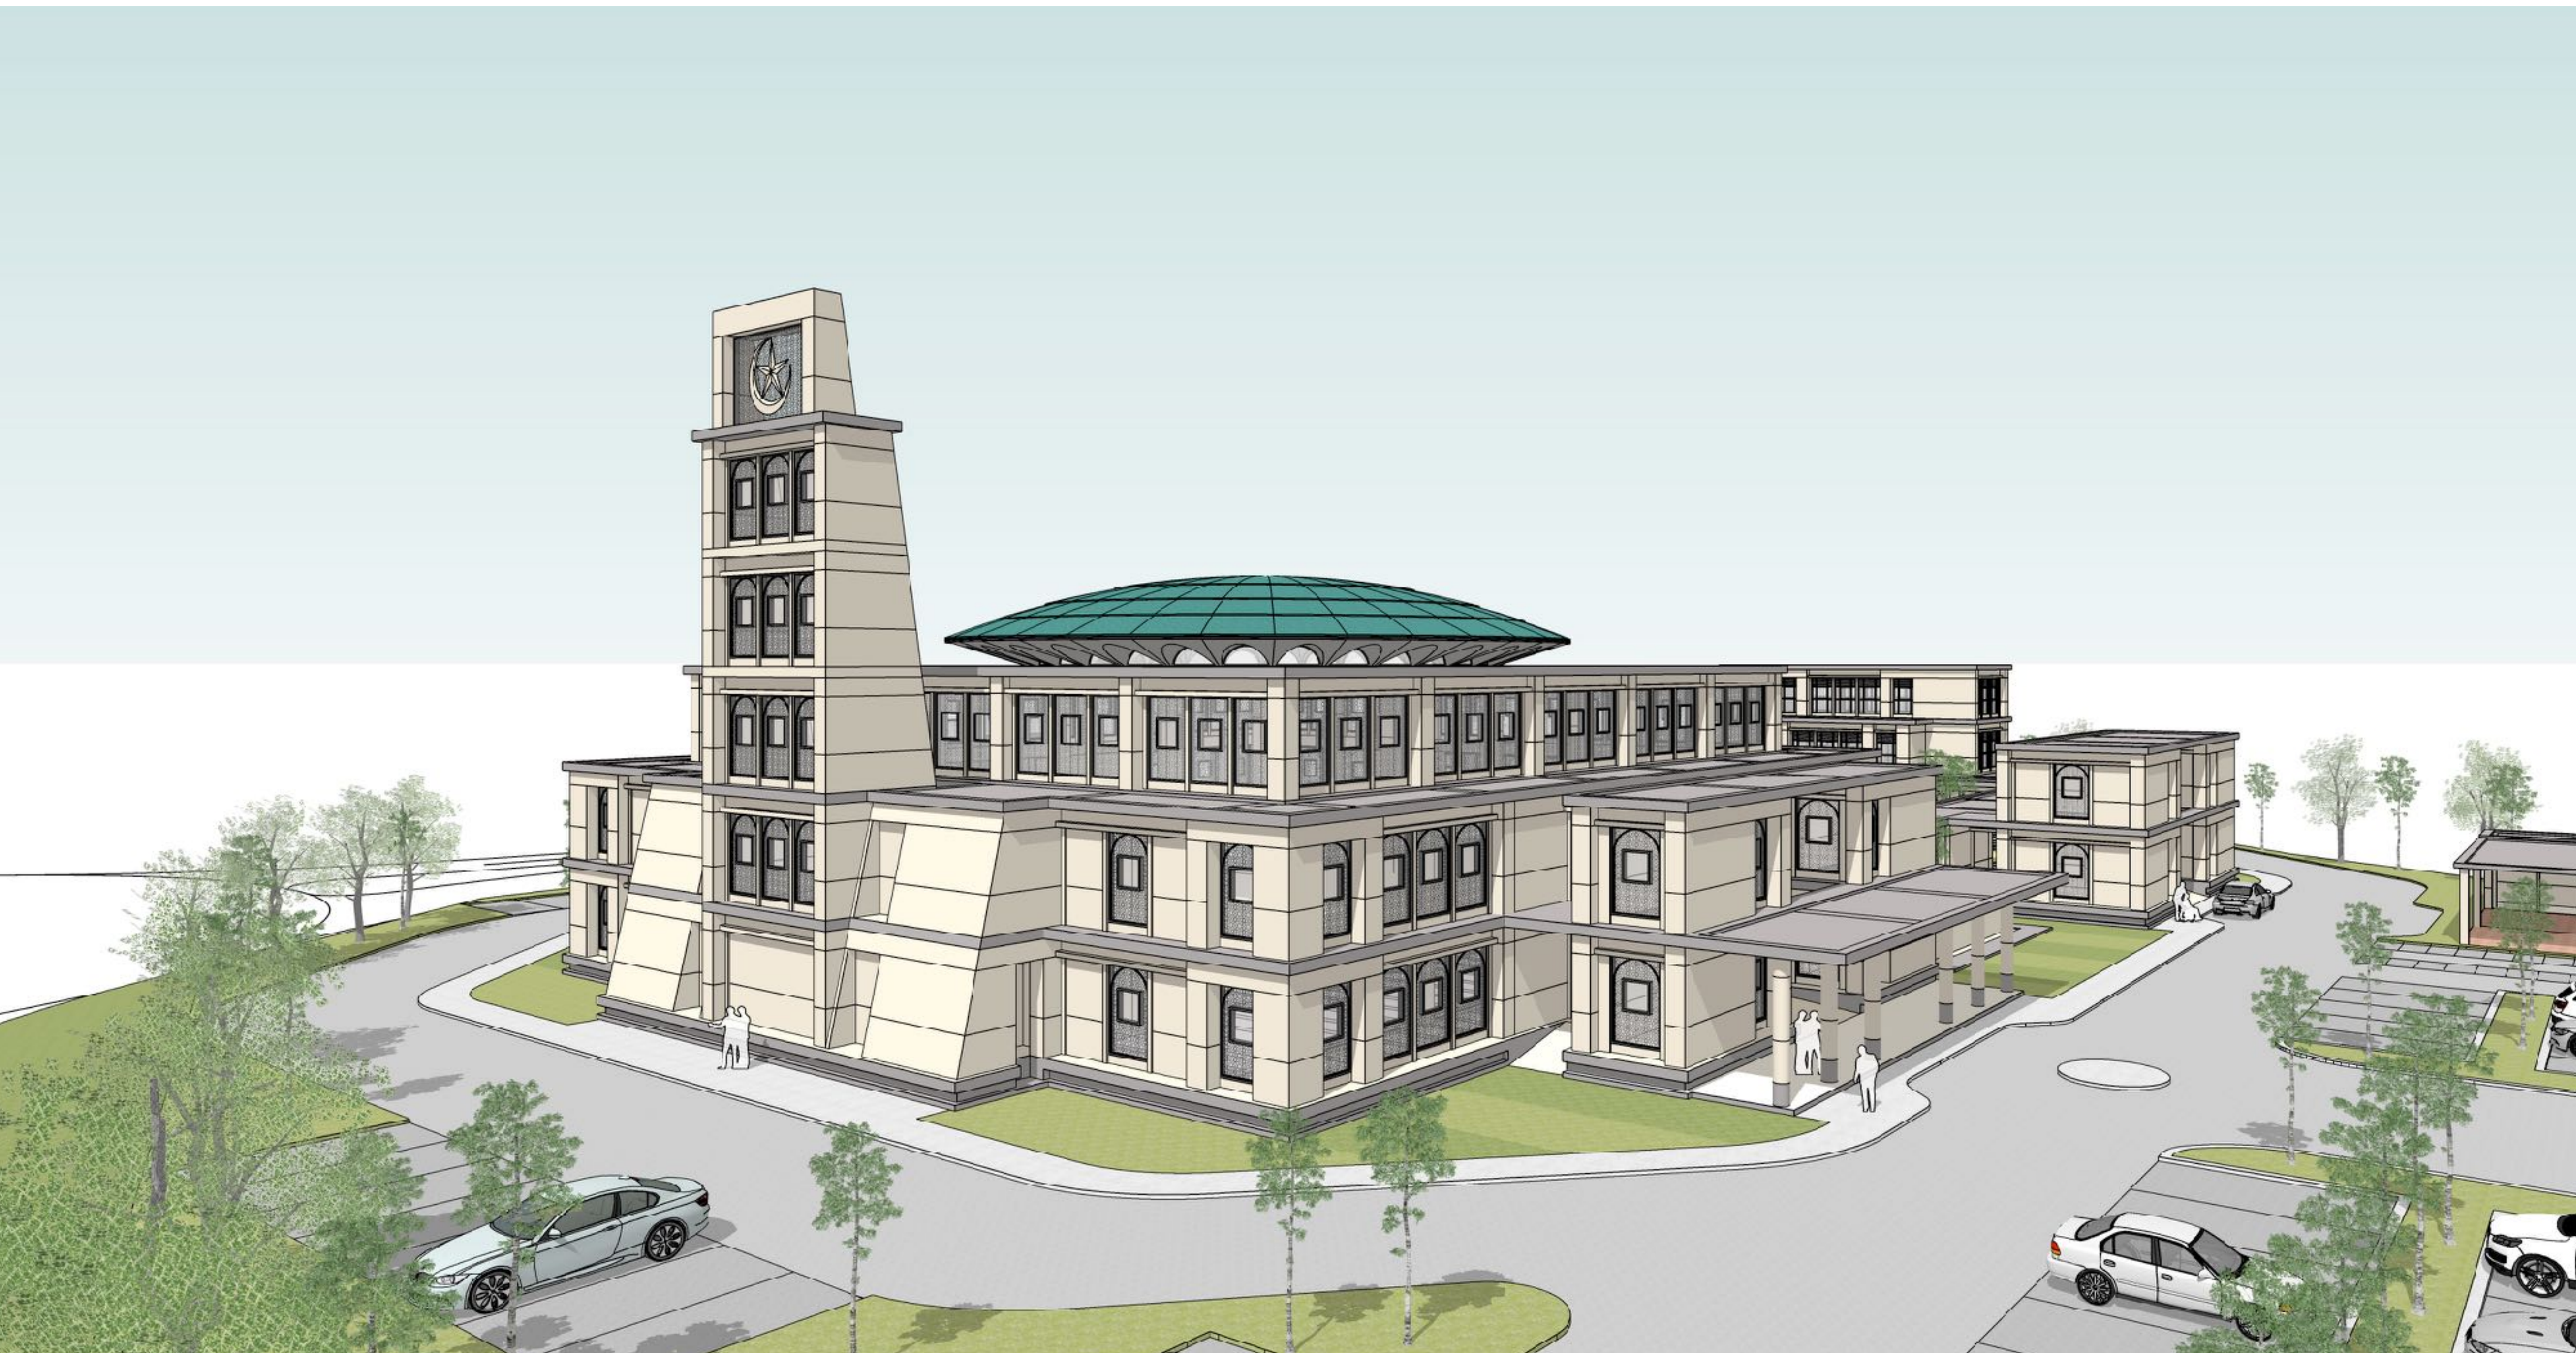












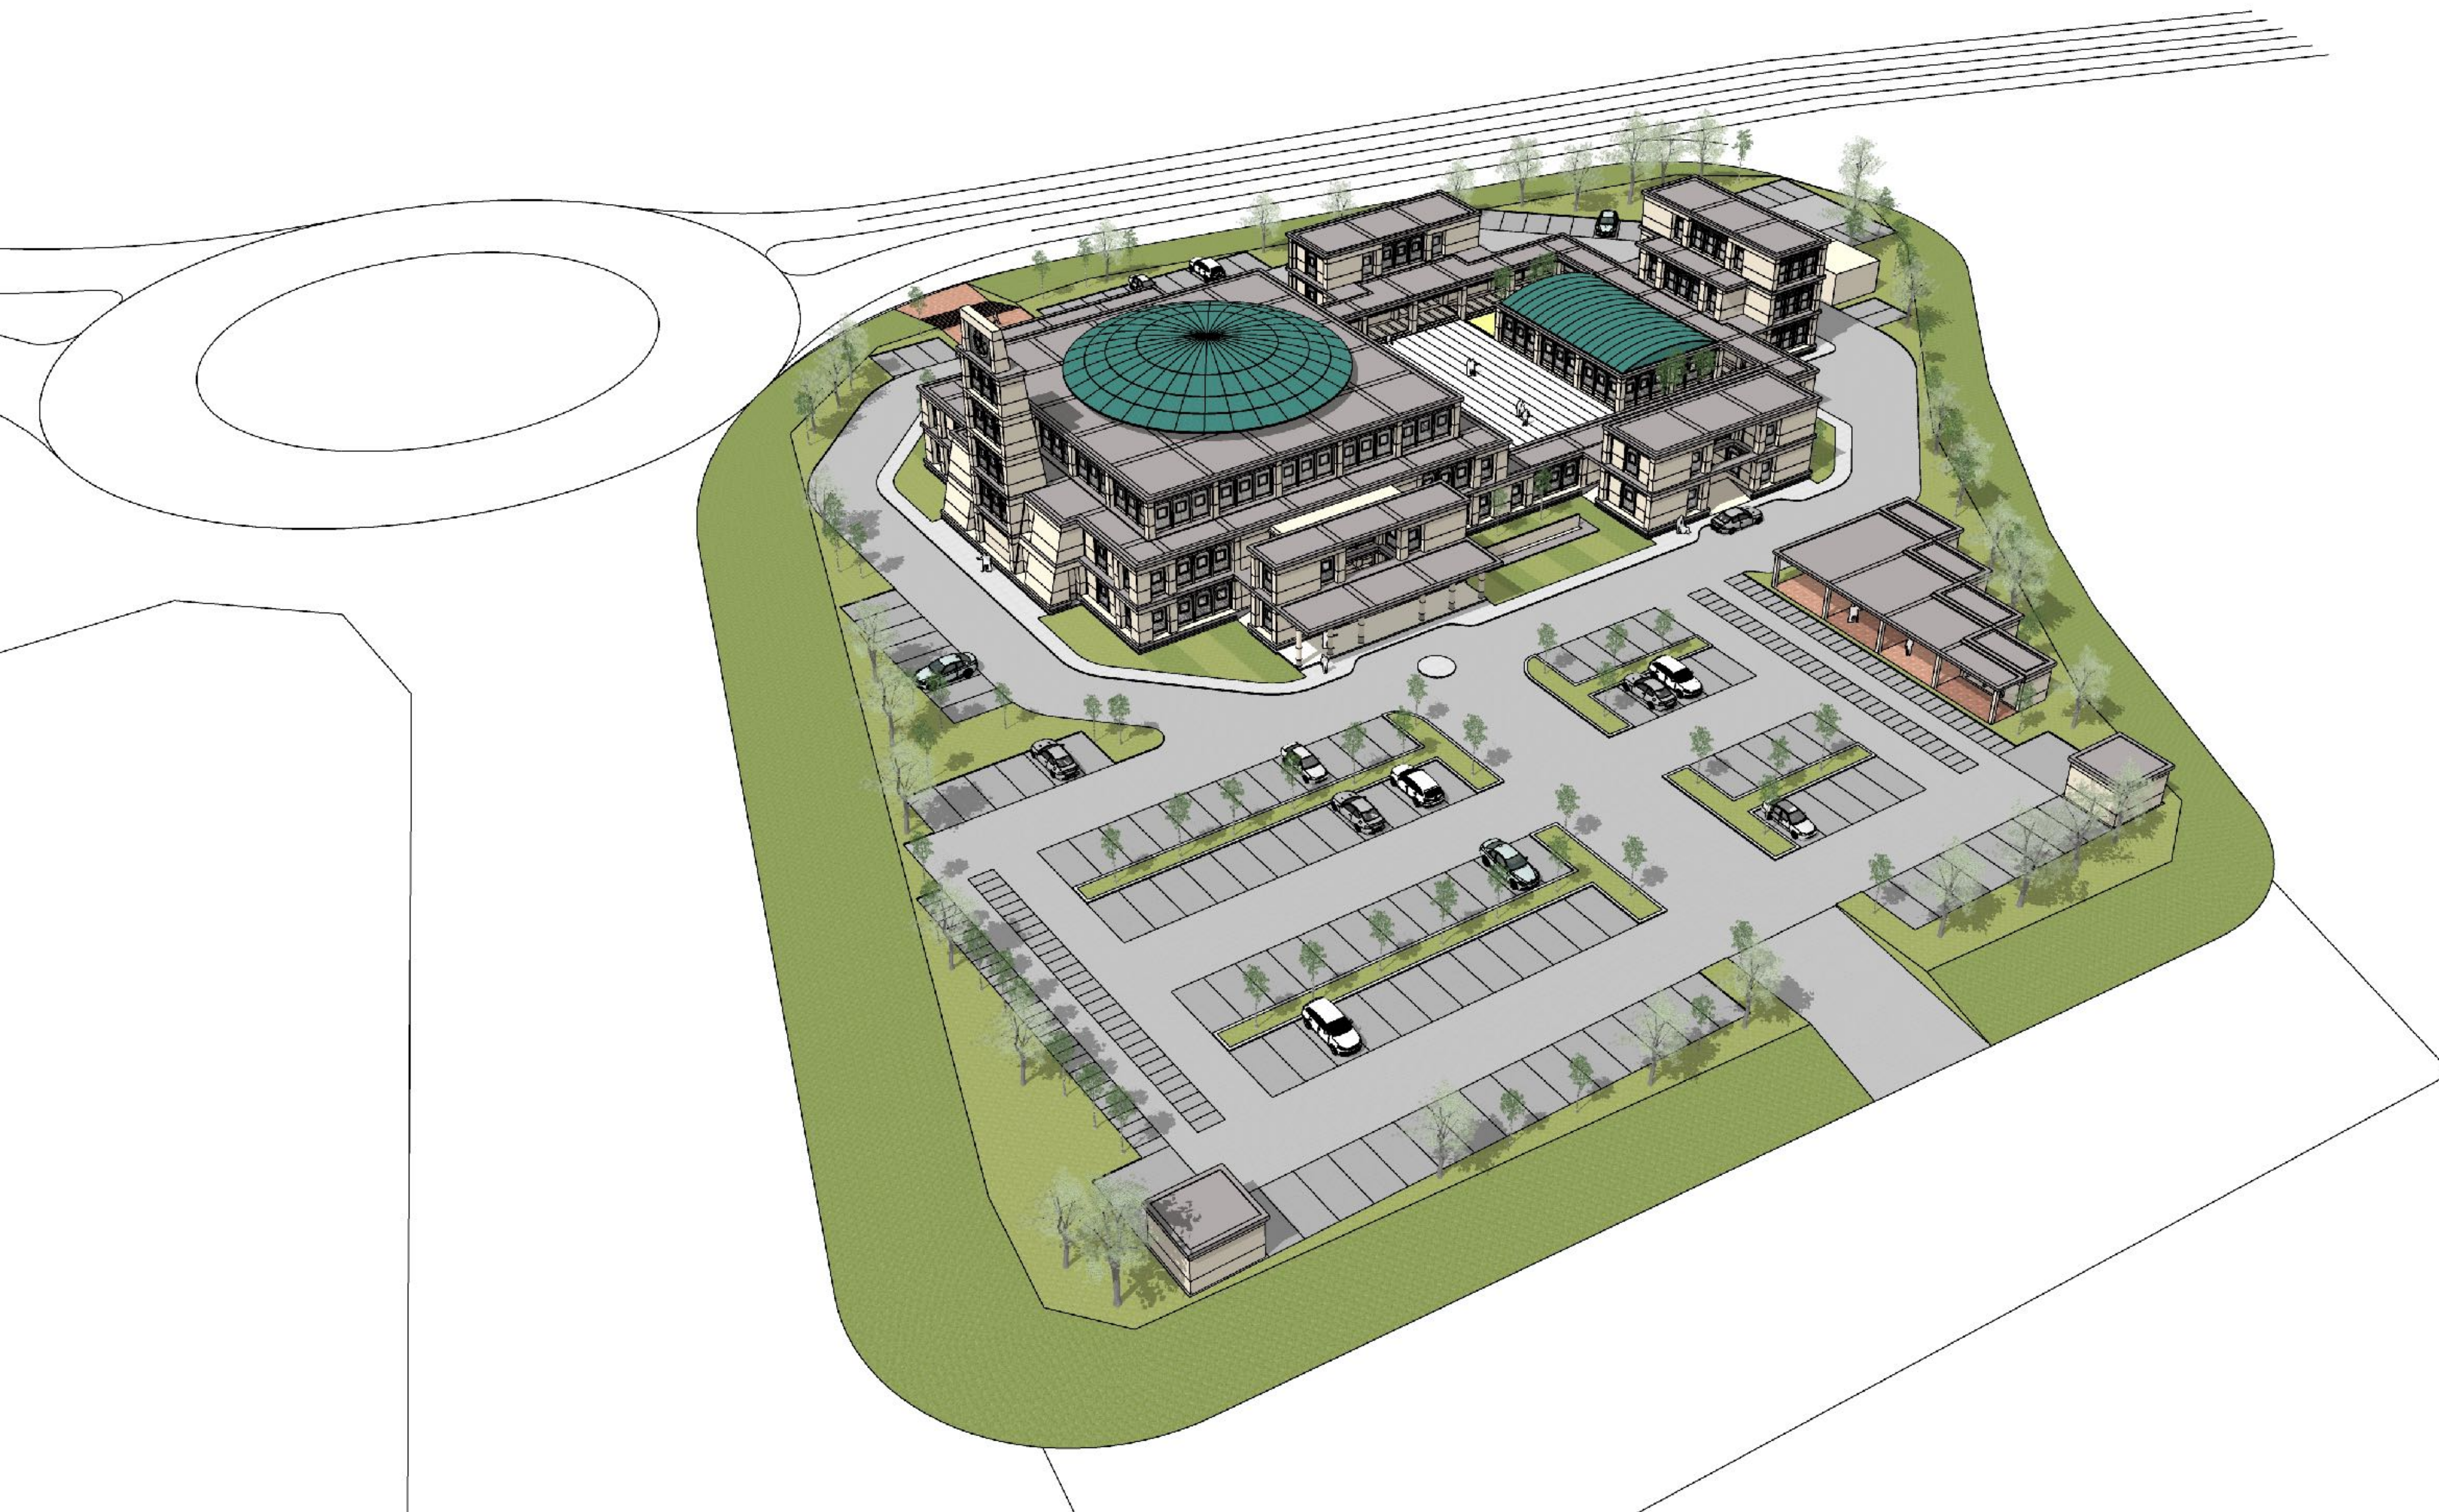





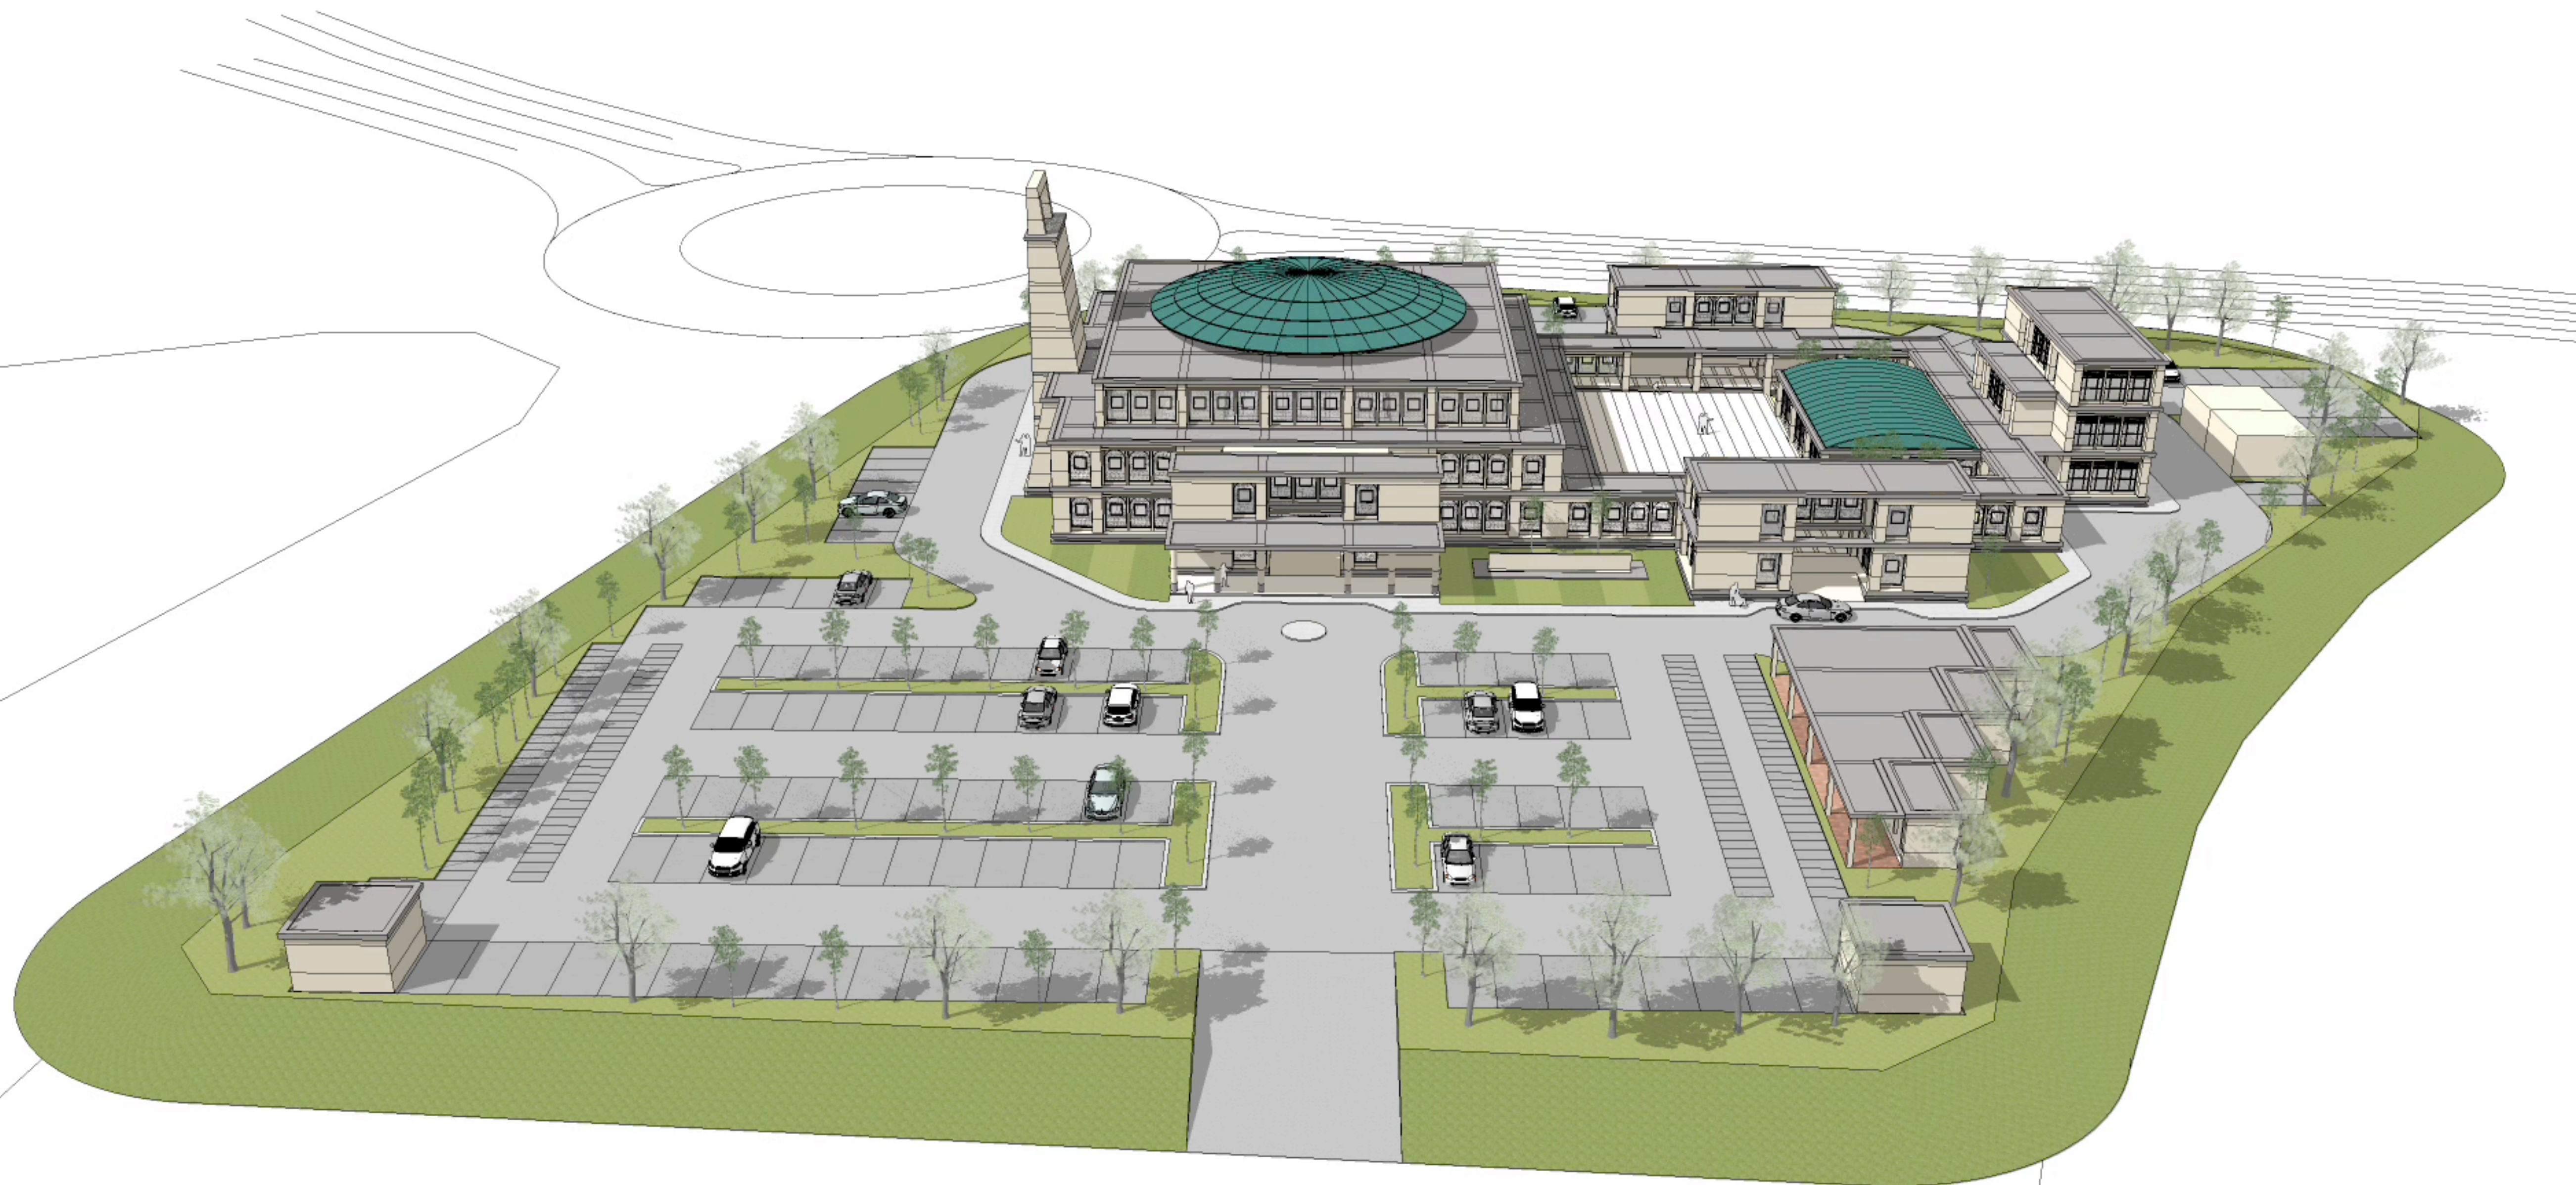

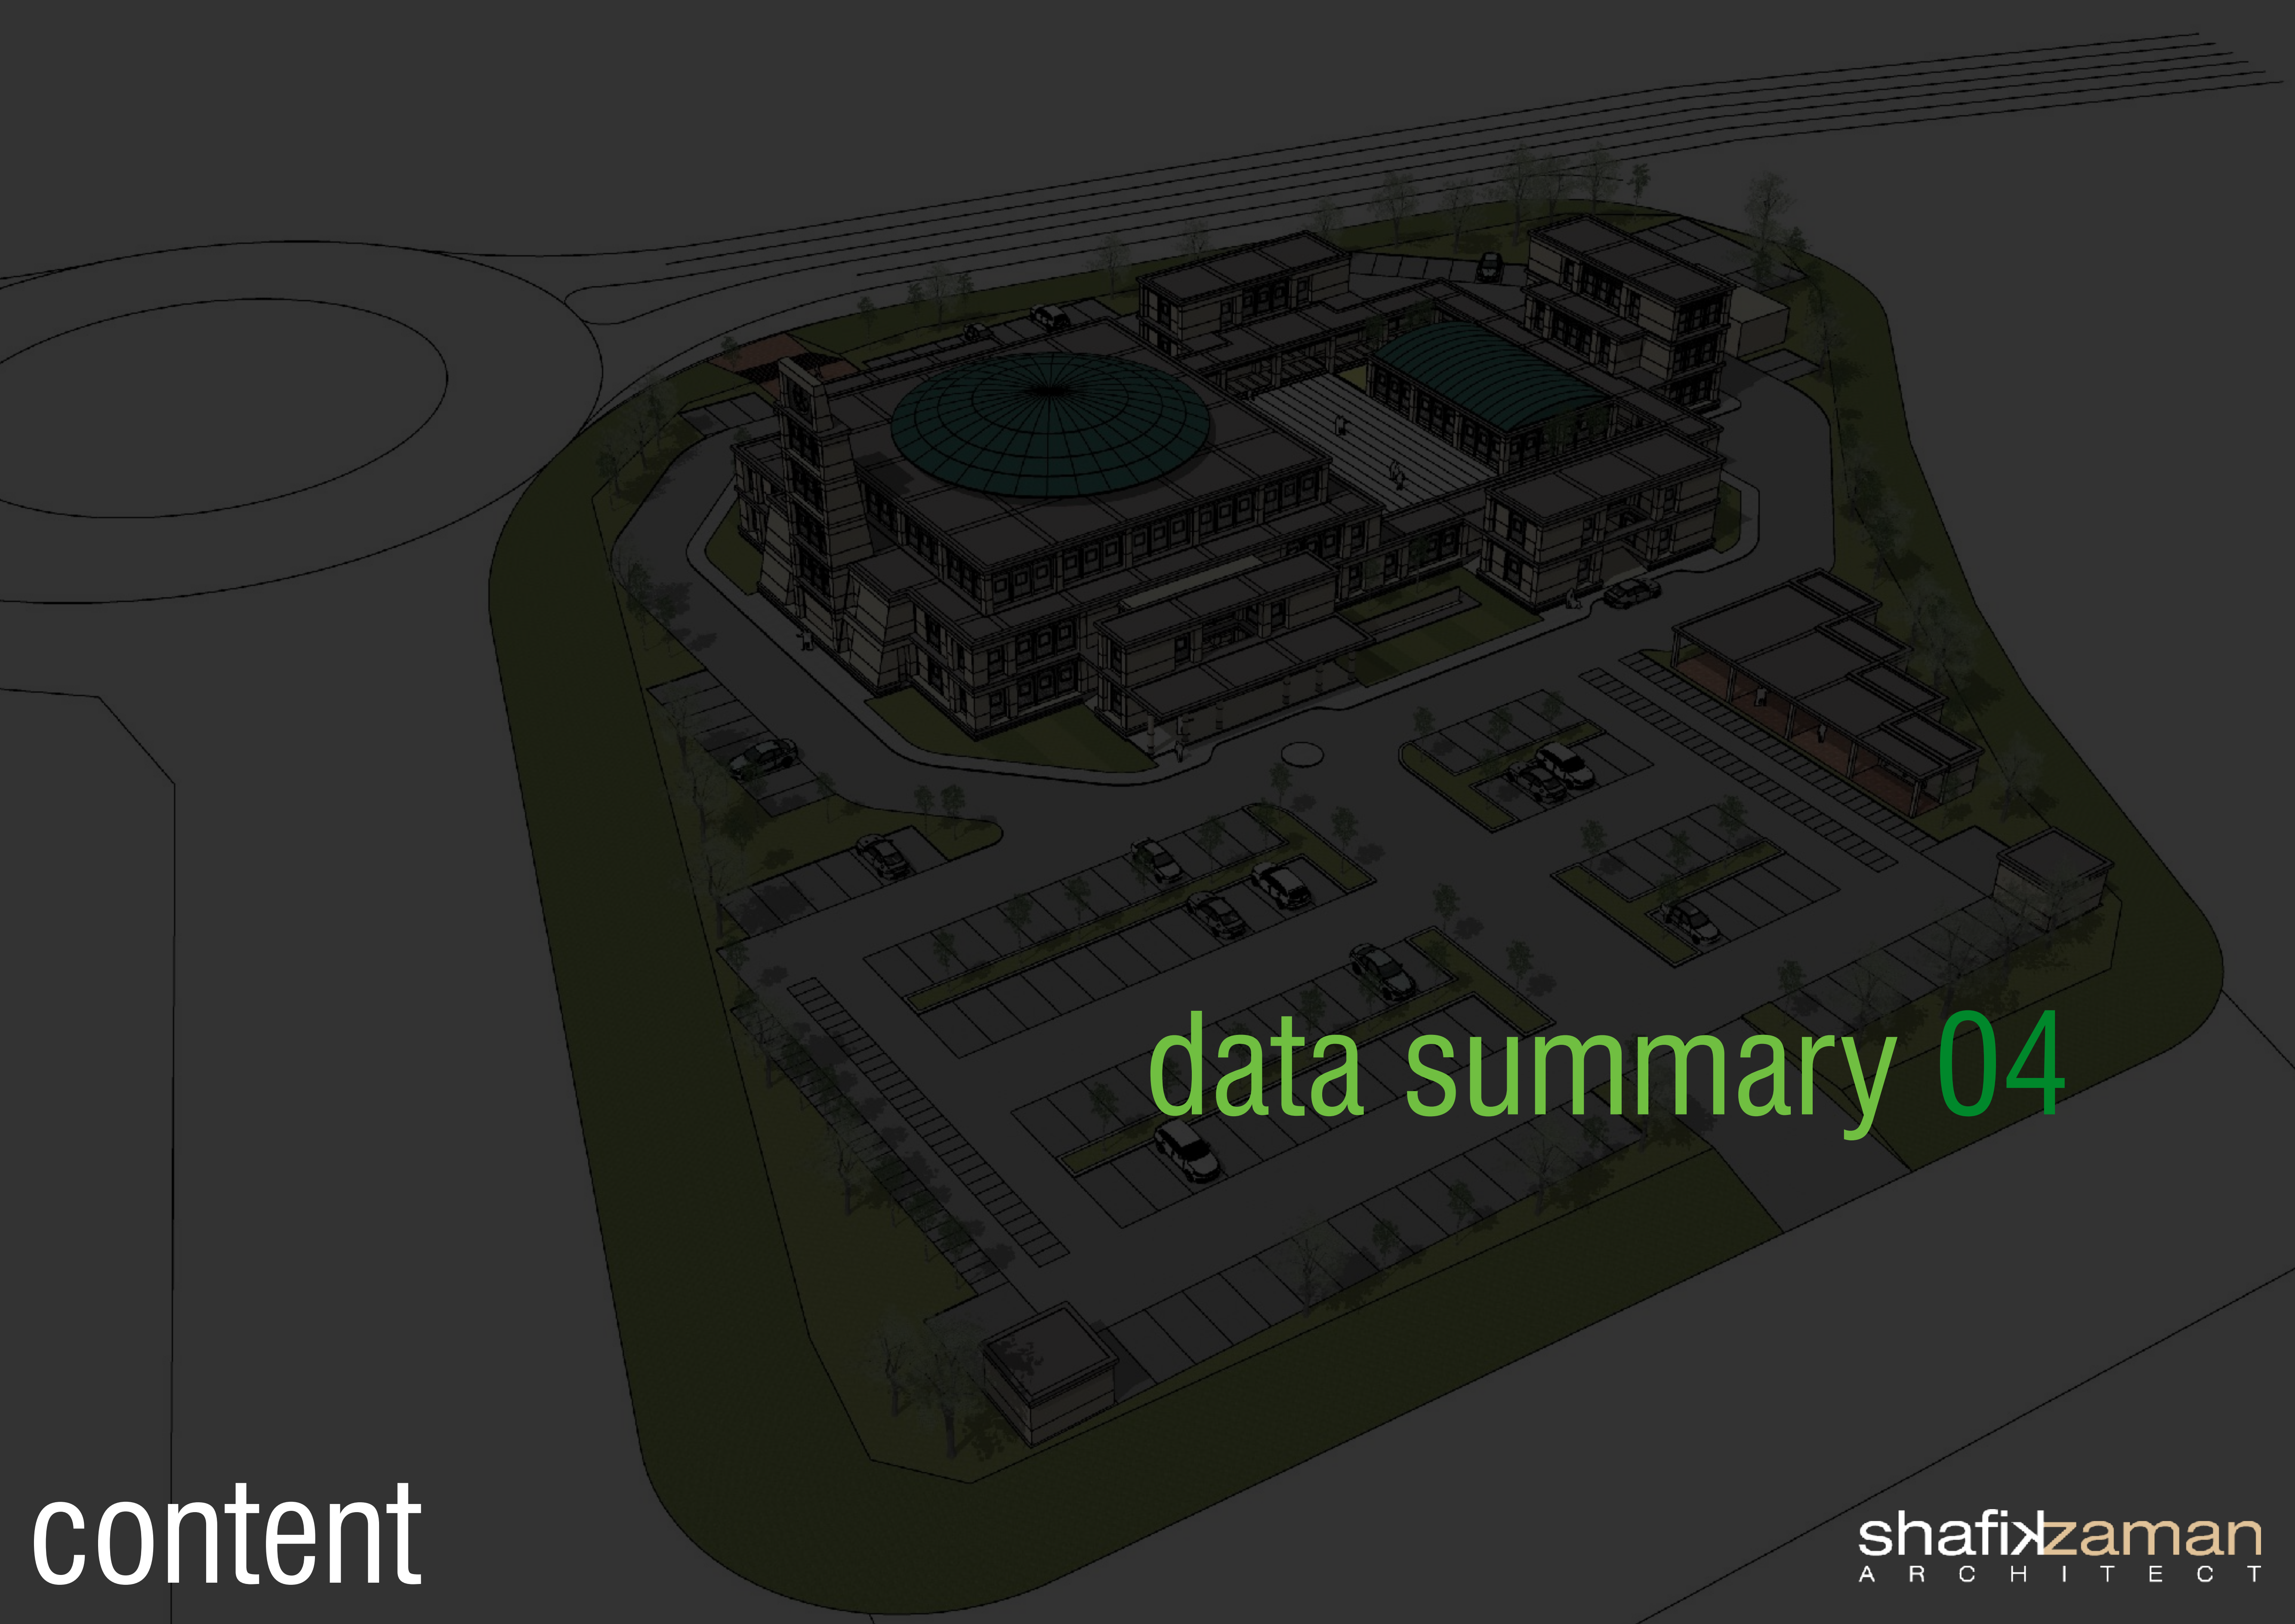

data summary 04

content

ground floor

1. ruang solat utama - 990 mp (1,375 jemaah)
2. ruang solat limpahan - 850 mp (1,180 jemaah)
3. ruang dewan pelbagai guna - 220 mp
4. ruang pejabat - 130 mp
5. ruang sirkulasi+ servis - 400 mp
6. ruang sahn - 690 mp (950 jemaah)

anggaran keluasan lantai - 2,700 mp (3,390 mp termasuk sahn)

first floor

1. ruang solat utama - 845 mp (1,170 jemaah)
2. ruang solat limpahan - 370 mp (500 jemaah)
3. ruang sirkulasi+ servis - 215 mp
4. kuarters imam - 145 mp

anggaran keluasan lantai - 1,430 mp

second floor

1. kuarters bilal - 110 mp

anggaran keluasan lantai - 110 mp

anggaran jumlah keseluruhan keluasan lantai - 4,240 mp

anggaran kapasiti jemaah - 2,545 orang (tidak termasuk ruang solat limpahan*)

*jika termasuk ruang solat limpahan kapasiti ini boleh berganda dua

tempat letak kenderaan

diperlukan

1 petak TLK/15 mp ruang solat - 122 petak

1 petak TLK/46.5 mp ruang pentadbiran - 3 petak

1 petak TLM/15 mp ruang solat - 122 petak

disediakan

140 TLK

120 TLM



thank you